

3V-341

INDEX OF SHEETS	
SHEET NO.	DESCRIPTION
1	Title Sheet
2	Plan, Profile, & Summary


Structural Drawings 8413-8417 inclusive

STATE OF OREGON STATE HIGHWAY DEPARTMENT

PLANS FOR PROPOSED PROJECT THREE RIVERS (HEBO) BRIDGE OREGON COAST HIGHWAY TILLAMOOK COUNTY

Dec., 1945

THREE RIVERS (HEBO) BRIDGE OREGON COAST HIGHWAY TILLAMOOK COUNTY				
FED. ROAD DIST. No.	STATE	PROJECT NUMBER	FISCAL YEAR	SHEET No.
8	OREGON	F 153(5)		1
				TOTAL SHEETS See Index

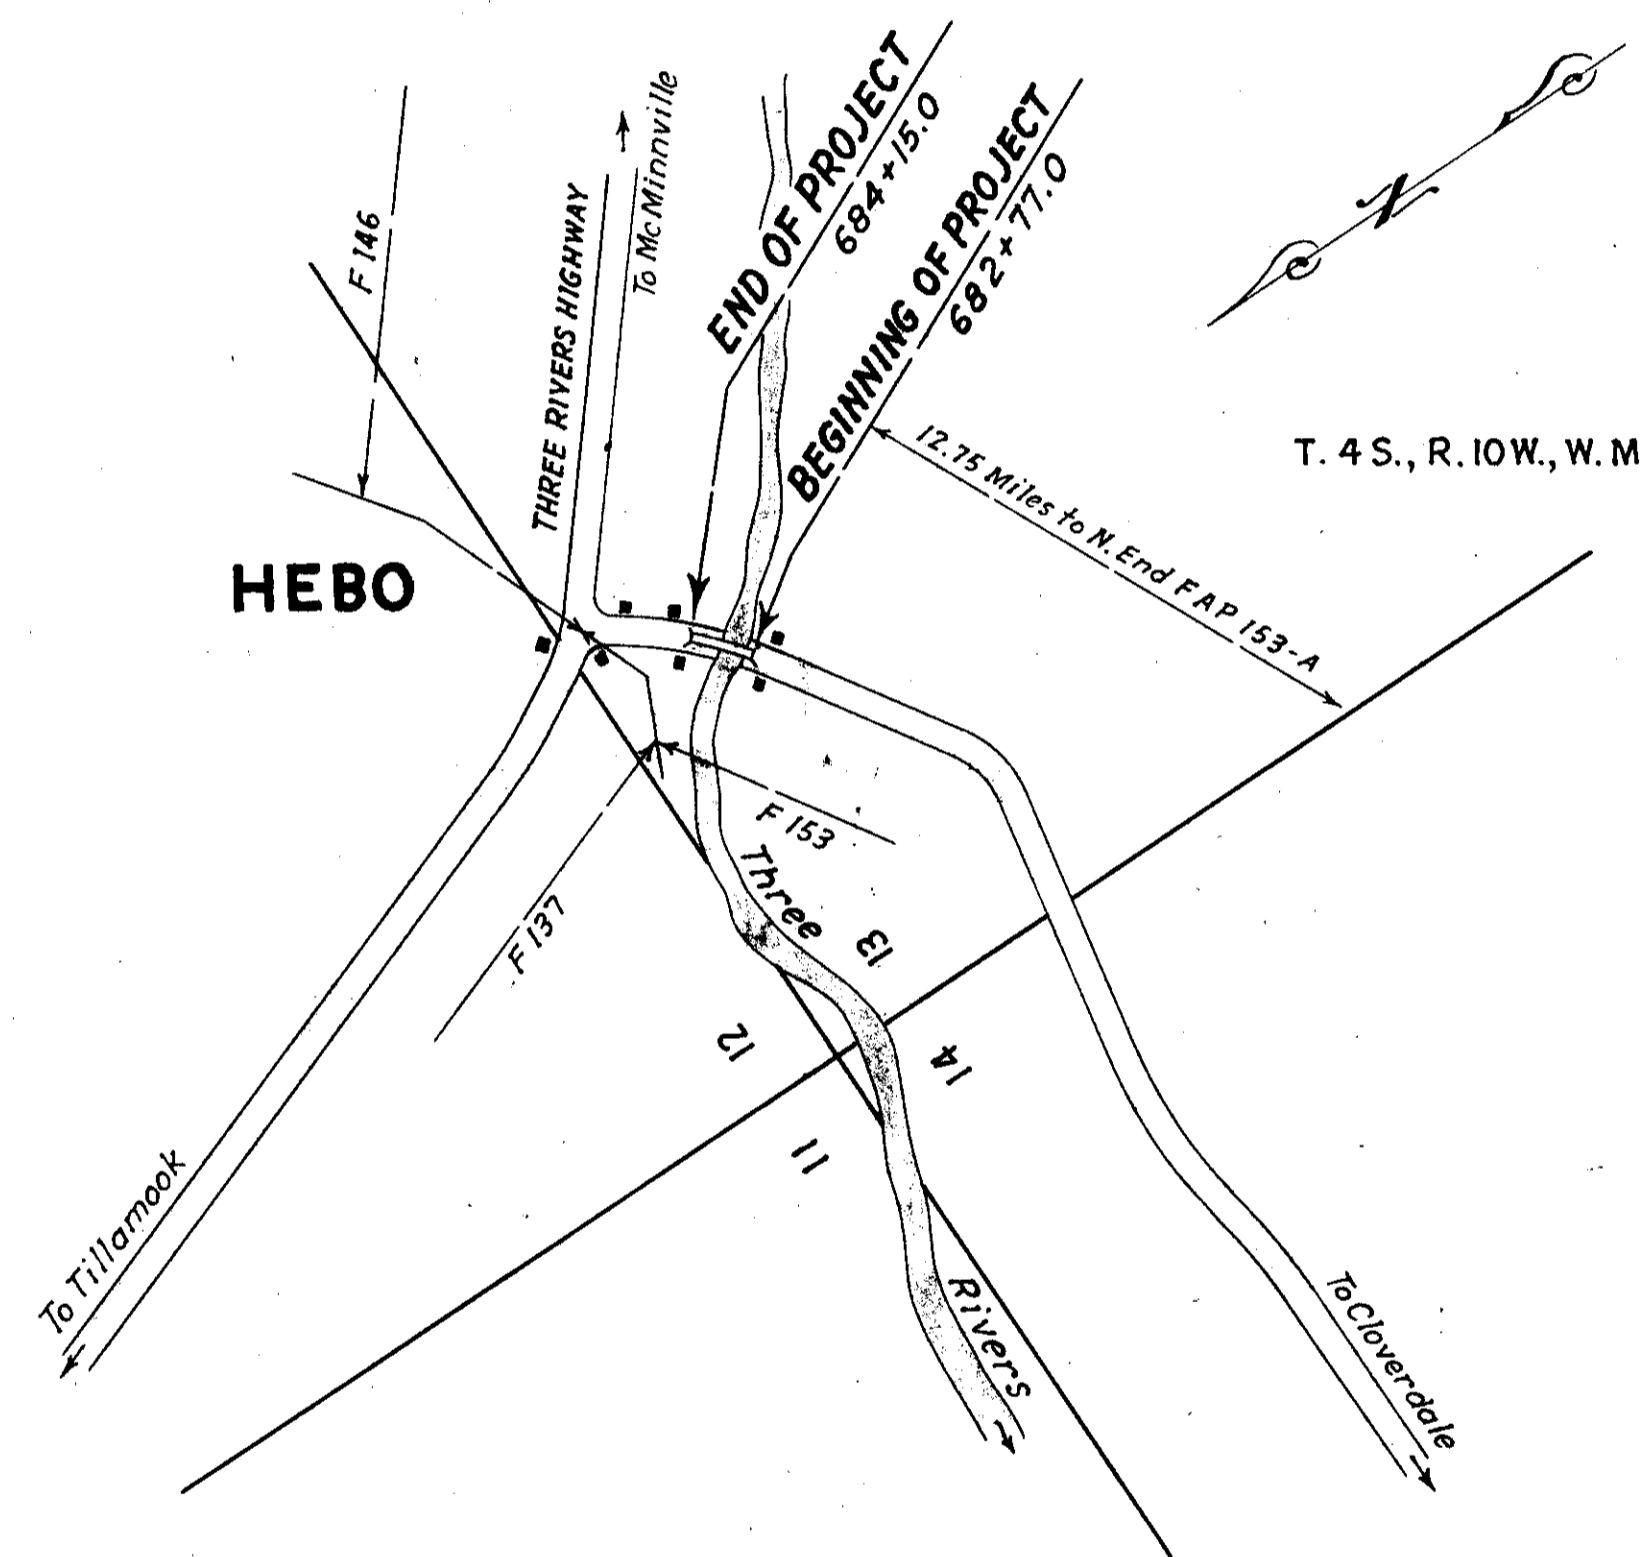

Sketch Map

Scale 0 400 800 Feet

CONVENTIONAL SIGNS

- State Line
- County Line
- City or Town Limits
- Township Line
- Section Line
- Donation Land Claim Line
- Fence Line
- Guard Rail
- Unfenced Property or Right of Way Line
- Existing Roads
- Trails
- Base or Survey Line
- Railroads
- Retaining Wall
- Culverts
- Drop Inlet
- Trolley Pole
- Power Pole
- Telephone or Telegraph Poles
- Marsh
- Irrigation Ditches
- Bridges
- Trees

STATE HIGHWAY ENGINEER



STATE HIGHWAY COMMISSION
 T. H. BANFIELD, Chairman
 ARTHUR W. SCHAUPP, Commissioner
 MERLE R. CHESSMAN, Commissioner

DISTRICT ENGINEER PUBLIC ROADS ADMINISTRATION FEDERAL WORKS AGENCY
DIVISION ENGINEER PUBLIC ROADS ADMINISTRATION FEDERAL WORKS AGENCY
CHIEF WESTERN DIVISION PUBLIC ROADS ADMINISTRATION FEDERAL WORKS AGENCY

F-40-219