

FOR ASSESSMENT AND TAXATION ONLY, NOT SUITABLE FOR LEGAL, ENGINEERING, OR SURVEY PURPOSES

S.E.1/4 N.W.1/4 SEC.31 T.3S. R.9W. W.M.

Tillamook County

1" = 100'


03S09W31BD  
NESTUCCA BEND

1/16

CANCELLED:

- 1100
- 1200
- 3000
- 3600
- 4301
- 4500
- 2700
- 2600
- 2500
- 2400
- 2300
- 2200
- 2100
- 2000
- 1900
- 1800
- 1700
- 1600
- 1500
- 1400
- 3700
- 3500
- 3400
- 3300
- 3200
- 3100
- 2900
- 2800

SEE MAP 3S 9W 31

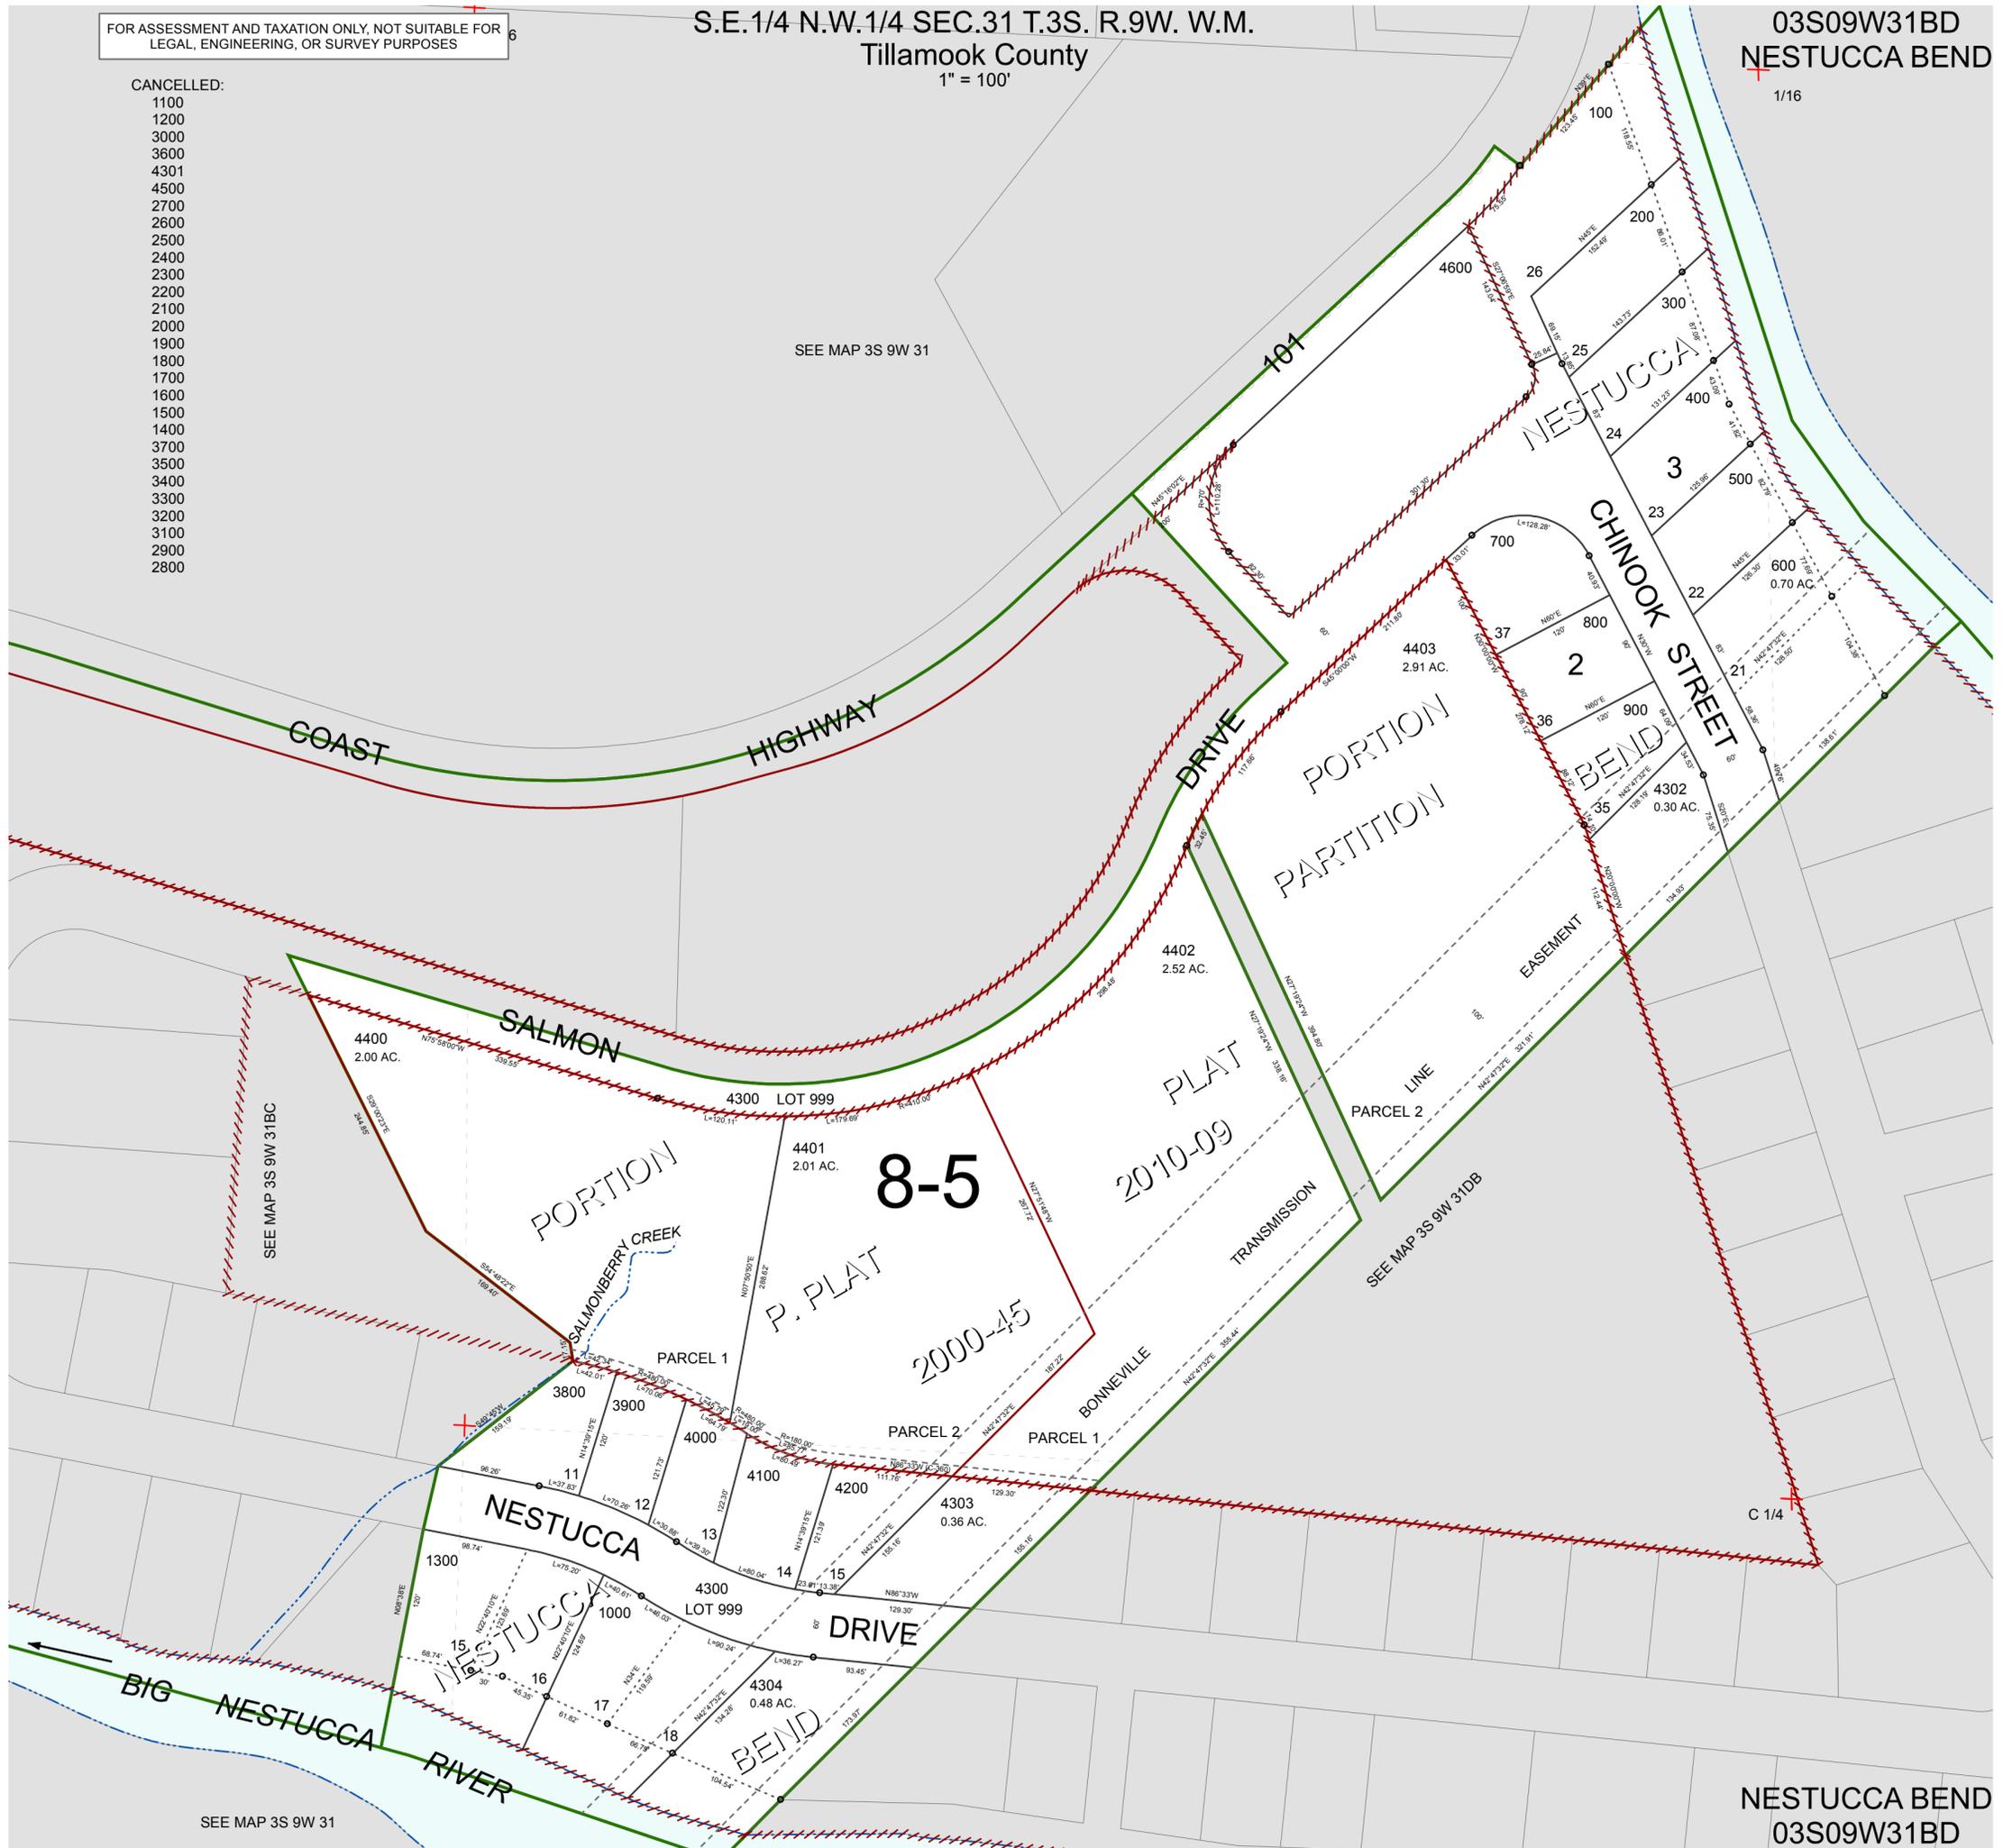

SEE MAP 3S 9W 31

NESTUCCA BEND  
03S09W31BD

REVISED 6/16/17, WS