
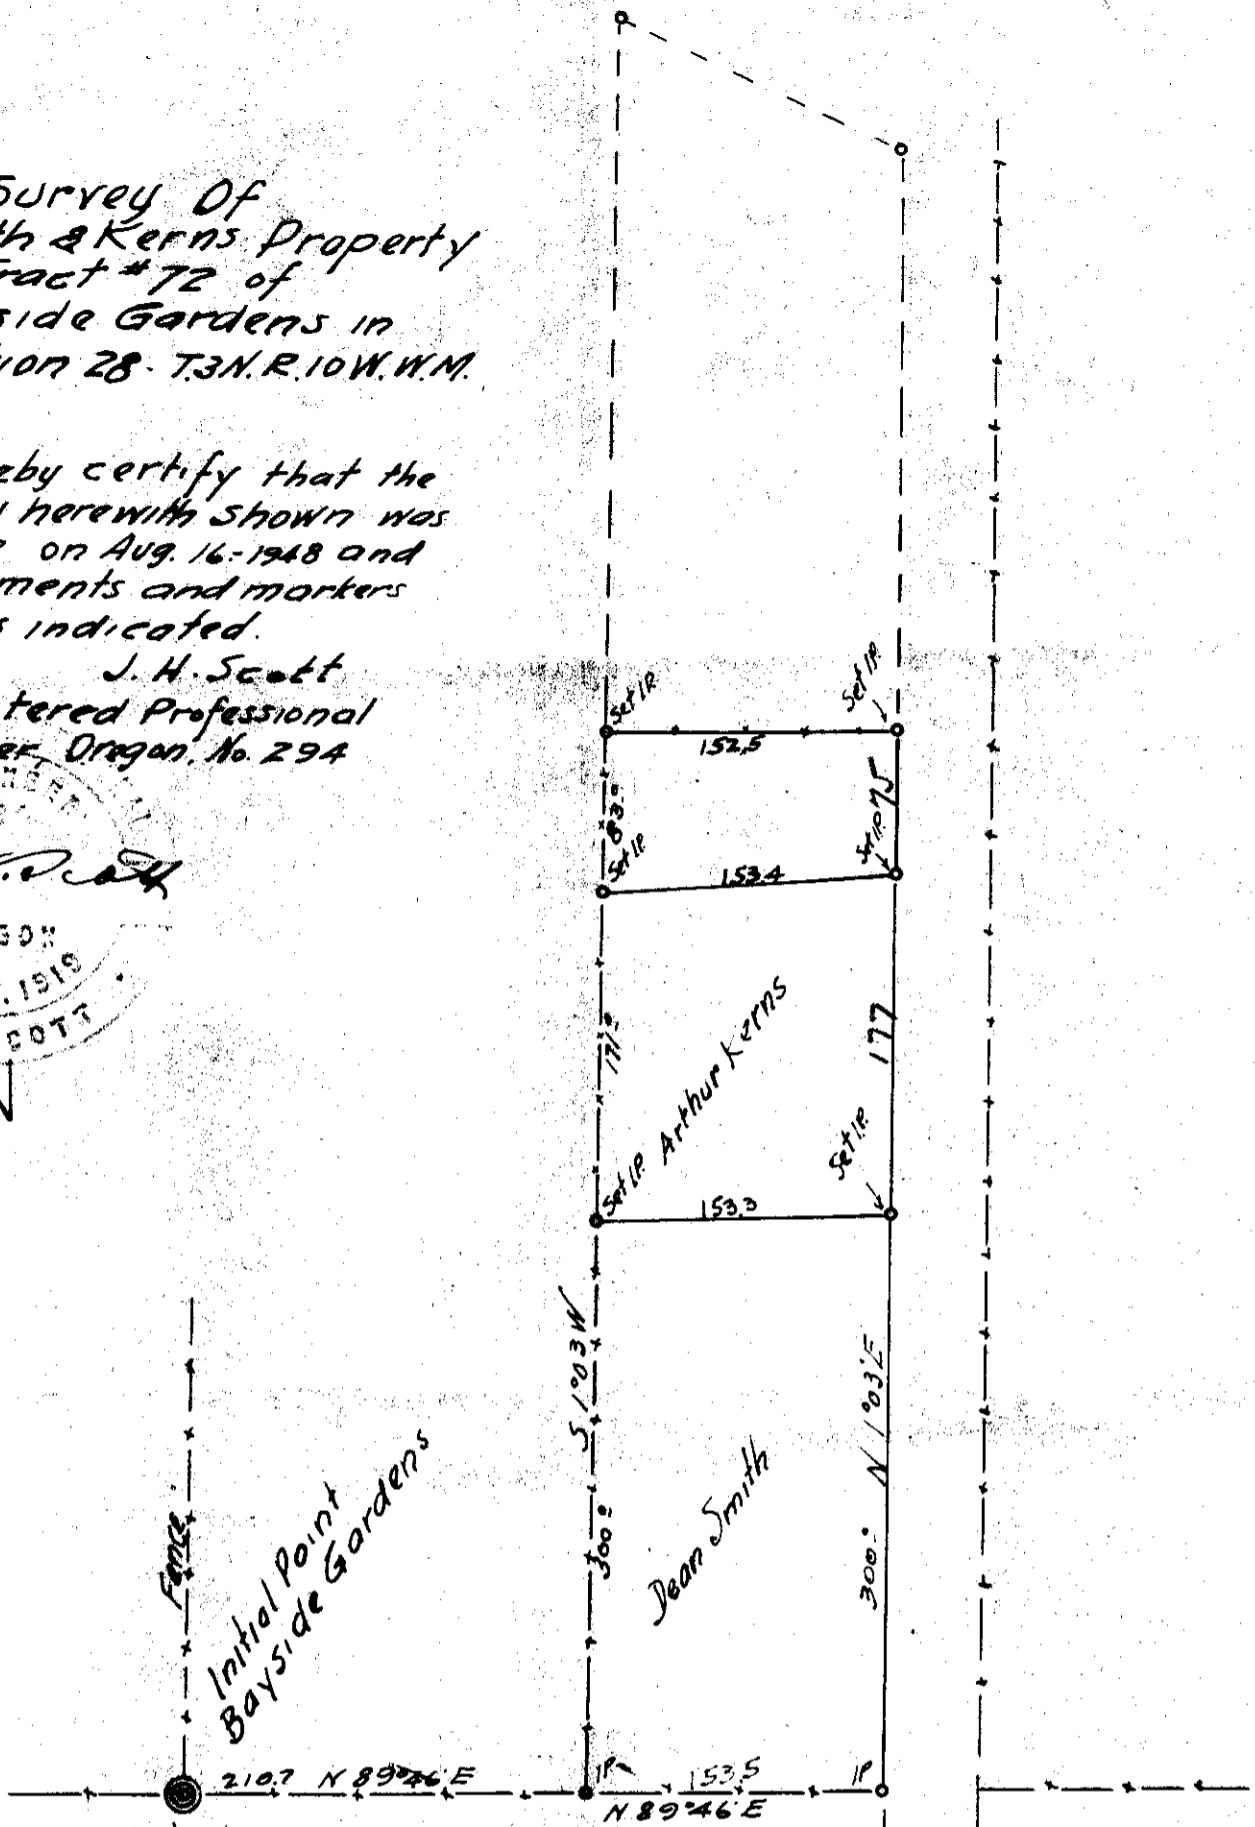


Survey Of  
Smith & Kerns Property  
in Tract #72 of  
Bayside Gardens in  
Section 28. T.3N.R.10W.W.M.

I hereby certify that the  
survey herewith shown was  
made on Aug. 16-1948 and  
monuments and markers  
set as indicated.

J. H. Scott  
Registered Professional  
Engineer, Oregon, No. 294

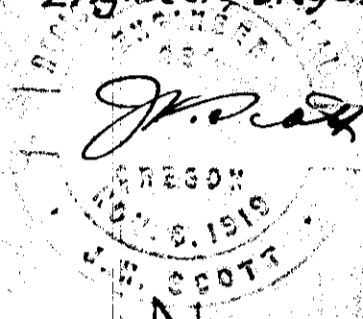

1/16 Cor. Sec 28  
T.3N.R.10W.W.M.  
At intersection of fences, found  
rotted remains of wood stake,  
hub or sharpened stake. Set 1/2 x 28"  
galv. iron pipe and white stake, 8/16/48  
Witnesses: W.H. Hollensted  
Dick Janowski

Found rotted cedar stake  
with nail at fence intersection  
at proper distances. Replaced  
with 3/4 x 24" galv. iron pipe and white stake  
Same witnesses

Found rotted stake with nail but  
broken top at fence corner  
Replaced with 1/2 x 27" galv. iron pipe  
white stake  
Witnesses: Same

Thompson Ave