

T.35. R.8W.11M.

2" Pipe  
1/4 Sec. 1

T.45. R.8W.11M.

1307.97  
S. 0° 15' W.  
S. 0° 15' W. (1208.12)

NW 1/4 NW 1/4

NE 1/4 NW 1/4

N 1/2 NE 1/4

3" Pipe  
1/4 Sec.

Note!  
Fence Cor. is 2 1/2 ft. Cor.  
South of 1/4 Sec.

S. 1307.90  
E. 5.70


N. 89° 30' 30" E.  
S. 23° 28' 42.7"

1879.15  
1219.05

R.A. JONES.

FRANK LARREN

COUNTY ROAD

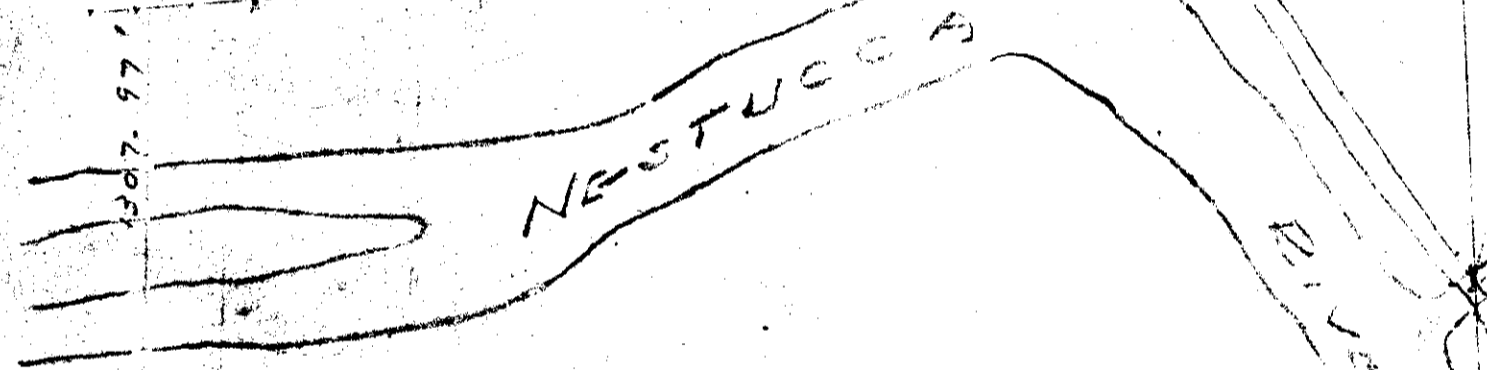

1307.97  
S. 0° 15' W.  
S. 0° 15' W. (1208.12)

3266.02

LLOYD LARREN

SLICK ROCK CREEK

S. 1862.18  
E. 1381.71

S. 1292.41  
E. 1852.78

S. 1644.37  
E. 1842.74

NO POINT ESTABLISHED ON GROUND

842.85

193.5  
N. 60° 51' E.

S. 1797.30  
E. 2015.70

S. 1392.74  
E. 1842.74

Note!

All Coordinates are tied to the Section Cor. 35134  
21

S. 2601.13  
E. 1493.17

S. 2604.16  
E. 1824.19

R.A. JONES

1/4 Cor 2" Pipe

S. 7000.00  
E.

N. 89° 17' E.

2538.34



N. 89° 30' 30" E.

TRACTS IN SECTION 1  
T.45. R.8W.11M.

FRANK LARREN  
LLOYD LARREN  
R.A. JONES & SON

Scale 1 inch = 200 feet Mar 1932



N 89° 23' E

Center SECTION 1 Not established on ground

2" Pipe  
1/4 Sec.

SECTION 1 & 2  
T.45. R.8W.11M.

N. 89° 23' E.

S. 0° 29' E.  
7196.90

T.35. R.8W.11M.

T.45. R.8W.11M.

1/4 Cor 2" Pipe