


County Court's Copy

1/16 Cor Found

Right-of-way width 40 feet on each side of  $\downarrow$  unless otherwise specified

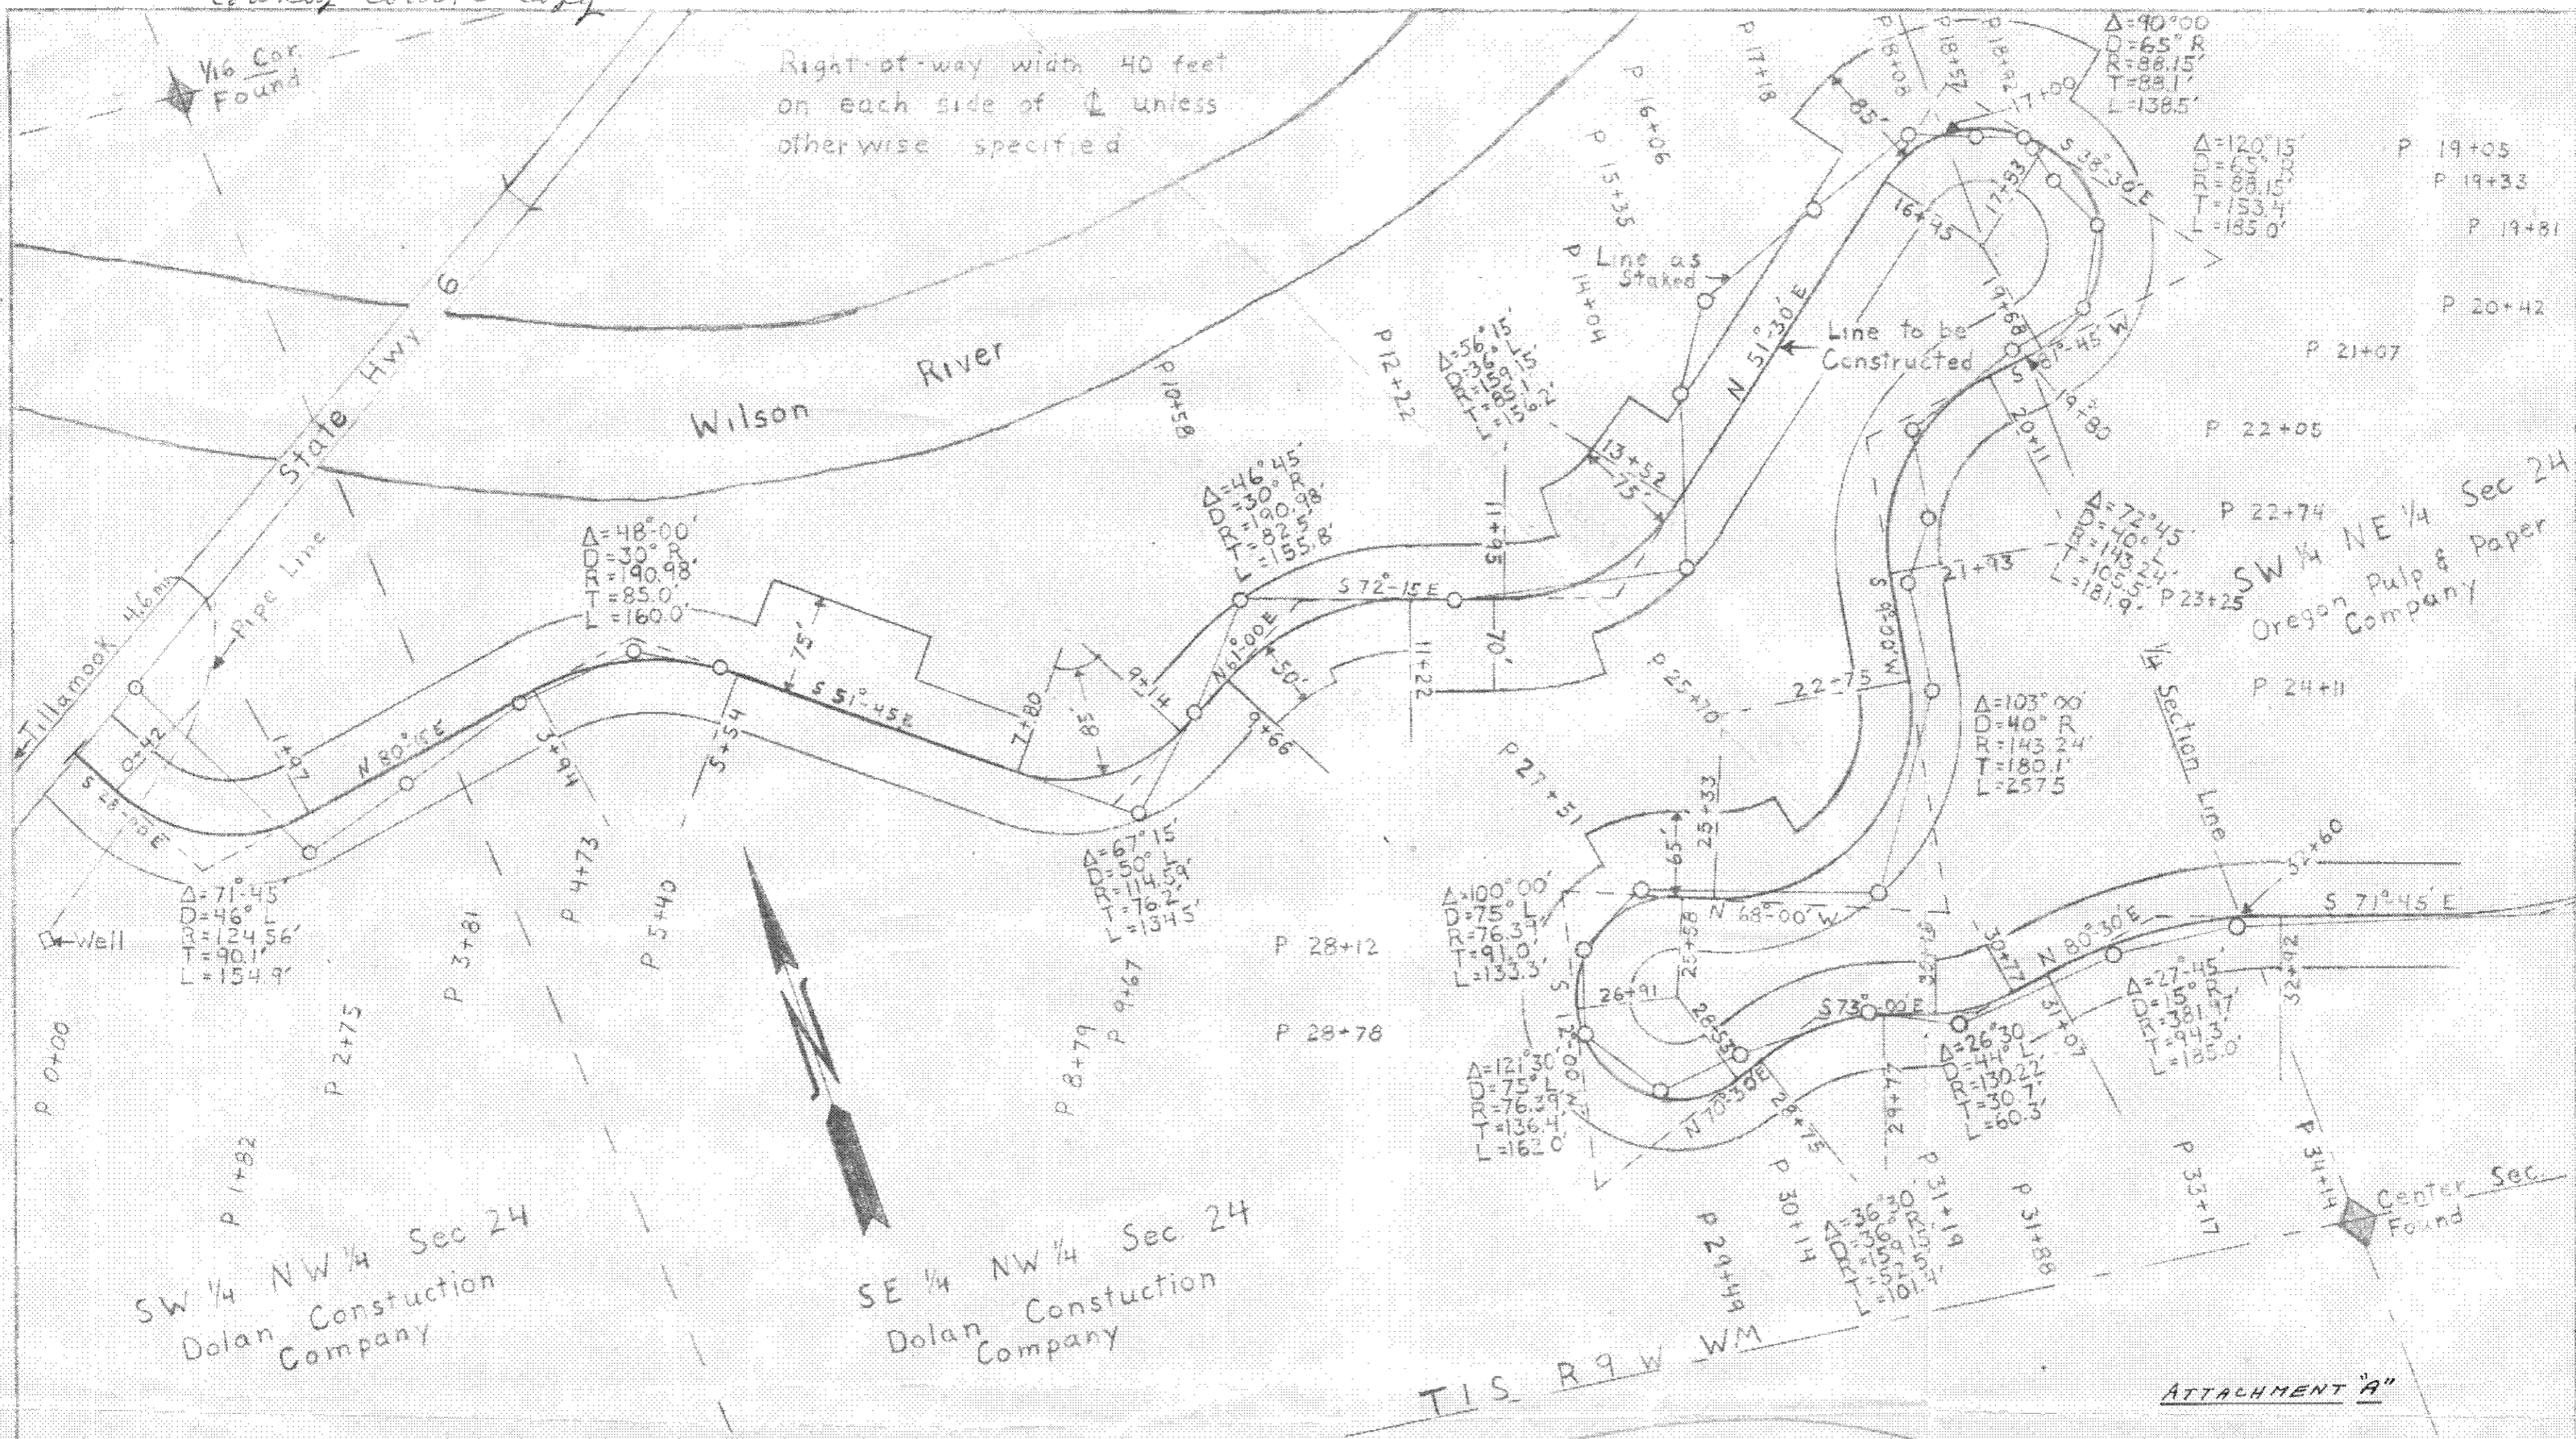

SW 1/4 NW 1/4 Sec 24  
Dolan Constuction  
Company

SE 1/4 NW 1/4 Sec 24  
Dolan Constuction  
Company

SW 1/4 NE 1/4 Sec 24  
Oregon Pulp & Paper  
Company

R/W  
BOOK 163 PAGE 237  
DOLAN CONSTRUCTION  
TO U.S. OPA

Scale 1"=100'

ATTACHMENT "A"

US Dept of Interior  
Bureau of Land Mgmt  
Salem Forest District  
Road # 1-9-24  
Survey & Design - Chambers  
E-40-169