
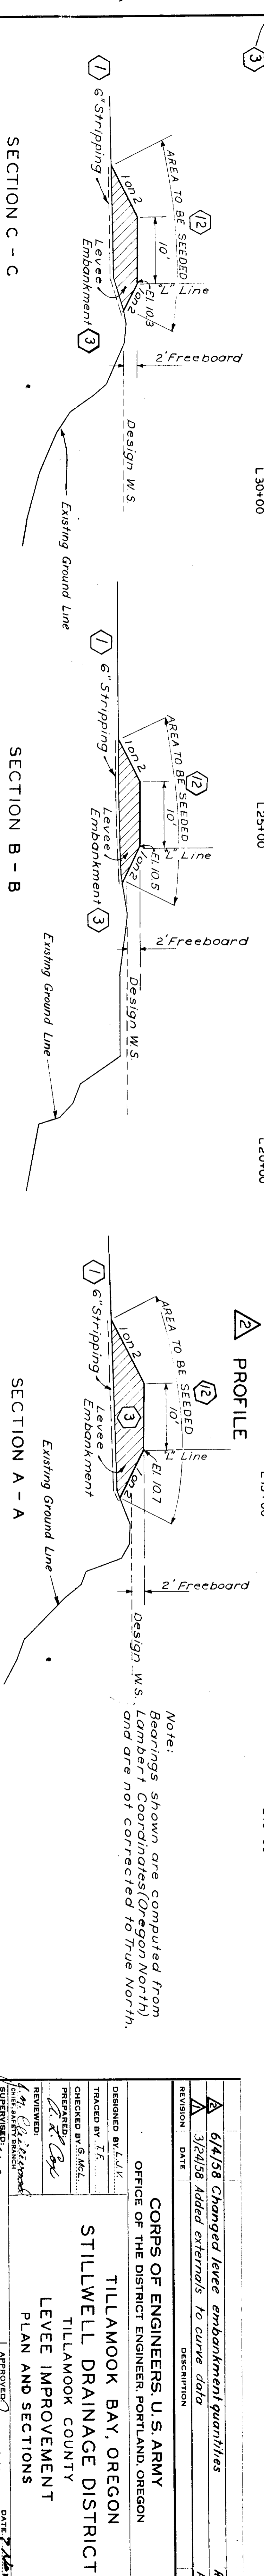
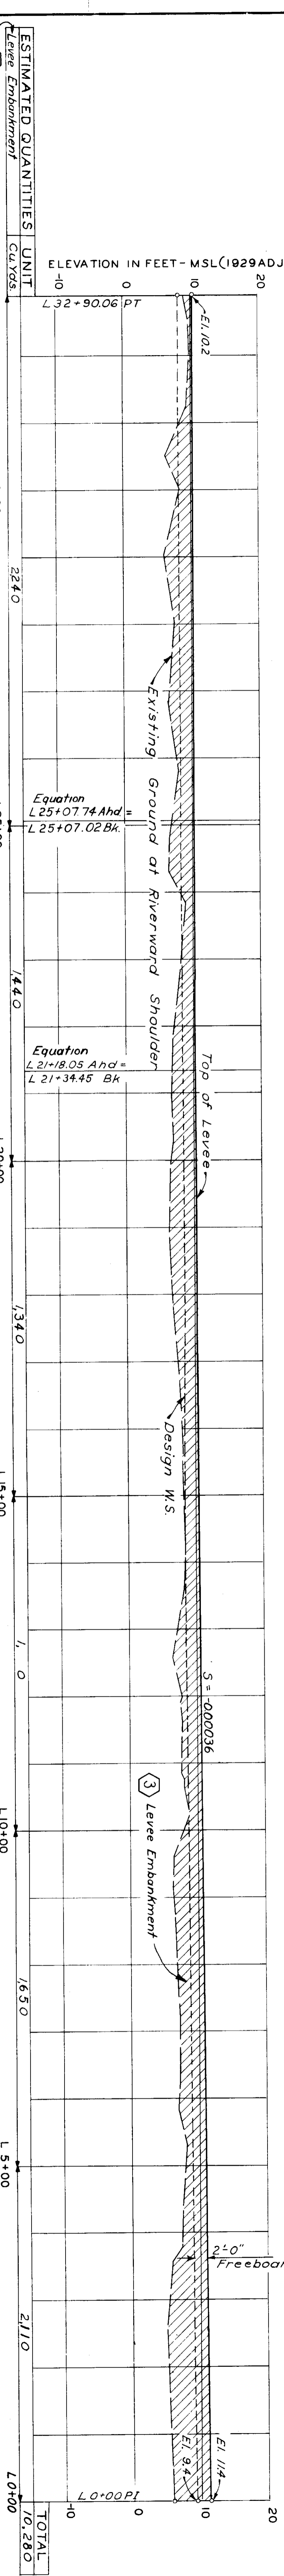


- LEGEND**
- Excavation
 - Embankment
 - Dumped Stone Revetment (Plan & Profile)
 - Dumped Stone Revetment (Sections)
 - Bid Item Number

Note: All 'S' line angle points are post spikes and brass washers set in concrete filled pipes.

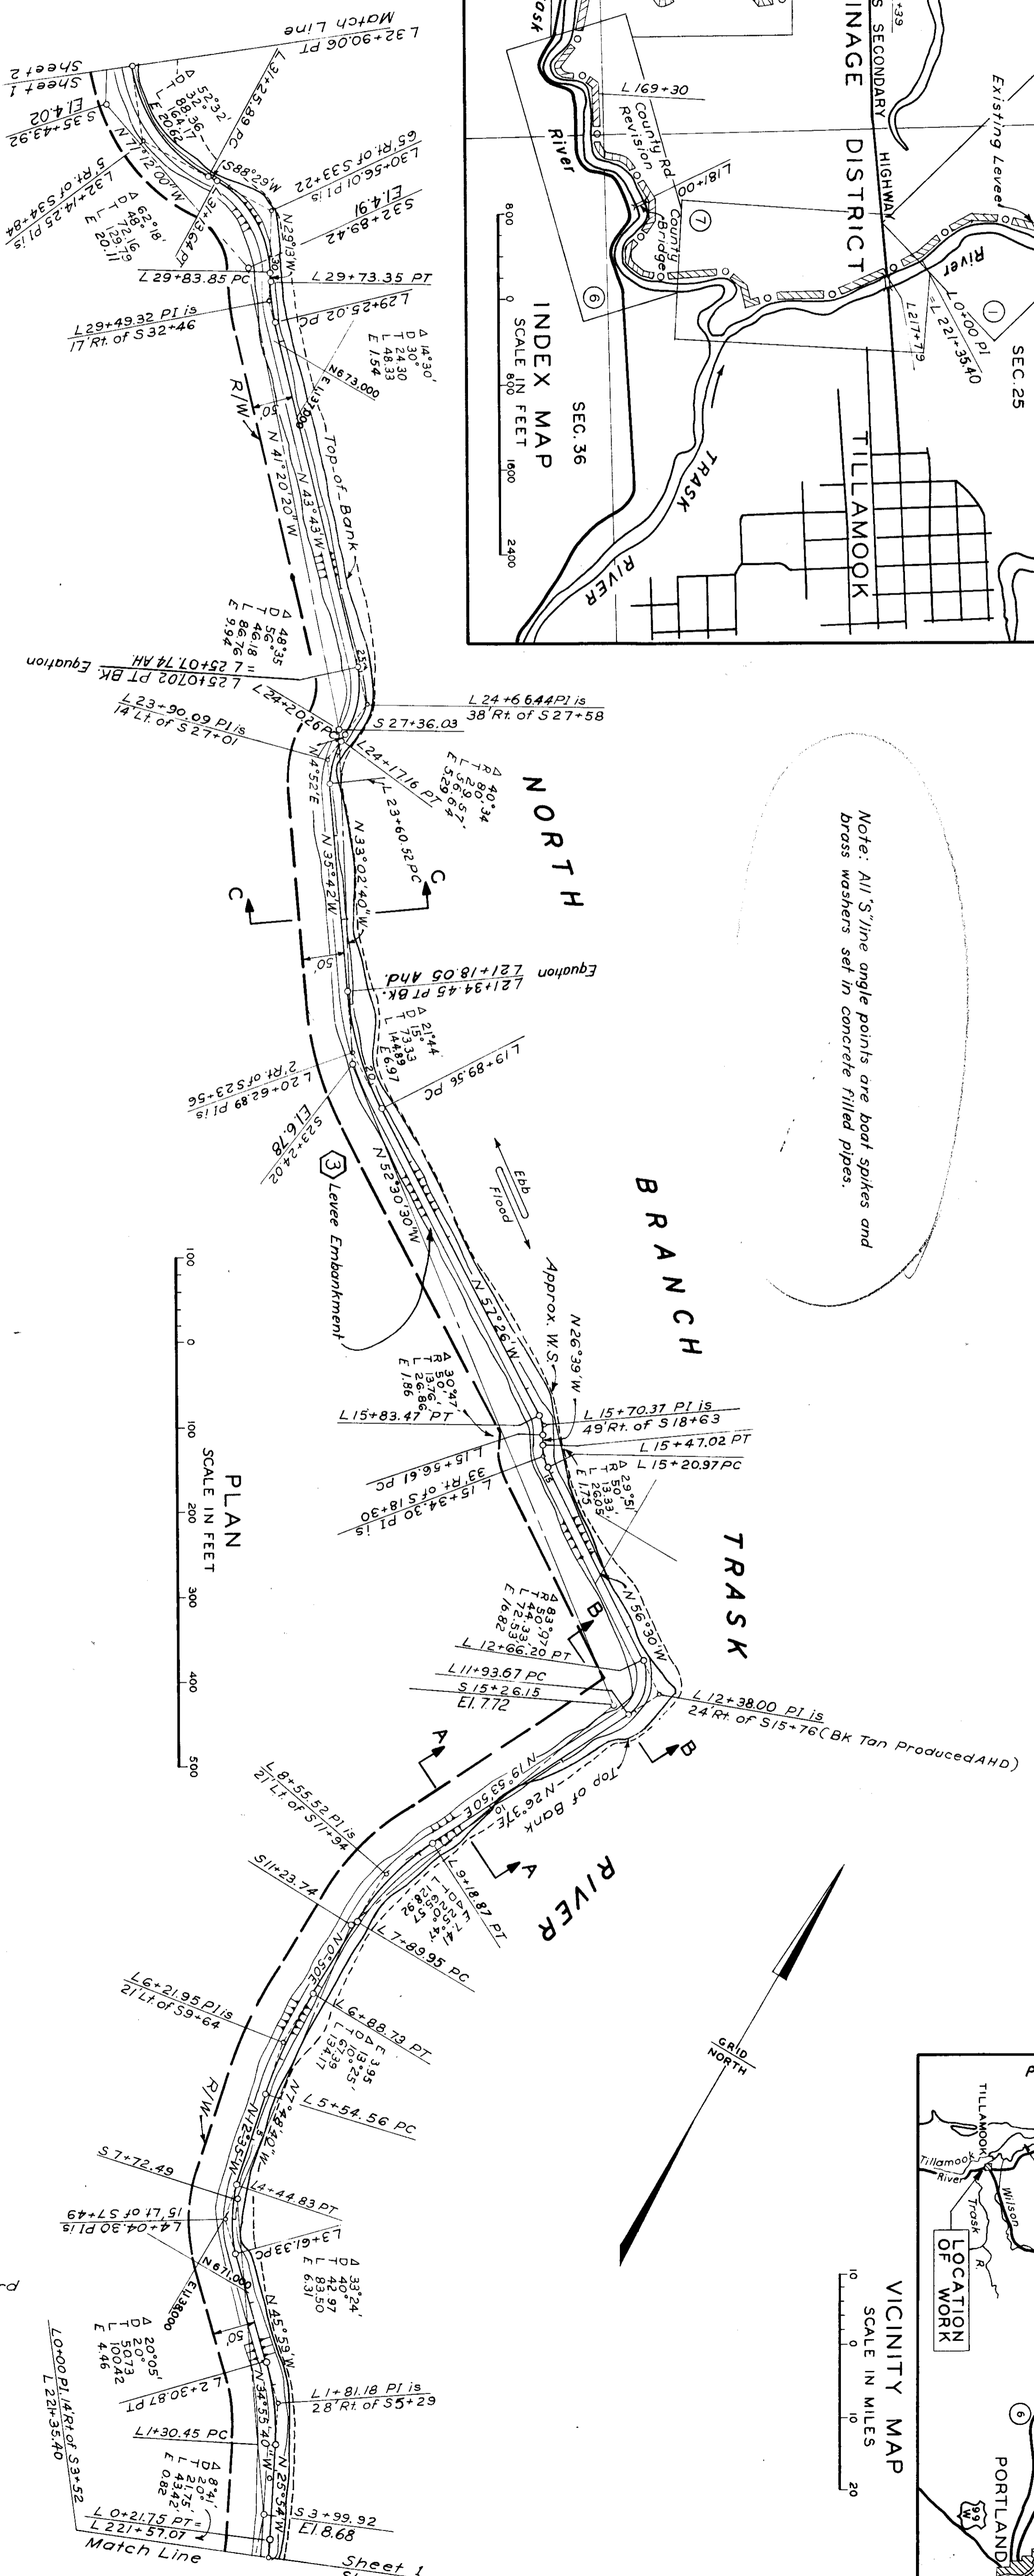

ESTIMATED QUANTITIES UNIT

| Levee Embankment | CU YDS |
|------------------|---------------|

Note: Bearings shown are computed from Lambert Coordinates (Oregon North) and are not corrected to True North.

6/14/58 Changed levee embankment quantities
 3/24/58 Added externals to curve data

REVISION DATE DESCRIPTION BY

CORPS OF ENGINEERS, U.S. ARMY
 OFFICE OF THE DISTRICT ENGINEER, PORTLAND, OREGON

TILLAMOOK BAY, OREGON
TILLAMOOK COUNTY
LEVEE IMPROVEMENT
PLAN AND SECTIONS

 APPROVED BY: [Signature]
 DATE: 6/14/58

SCALE AS SHOWN SPEC. NO. TM-2-10/1

SHEET 1 OF 7

