


MAP OF SURVEY

FOR
MR. CLYDE DAVIS
BEAVER, OREGON


A SURVEY OF A TRACT OF LAND SITUATED IN THE SE 1/4
OF THE SE 1/4 OF SECTION 30, TOWNSHIP 3 SOUTH, RANGE
9 WEST OF THE WILLAMETTE MERIDIAN, TILLAMOOK COUNTY,
OREGON

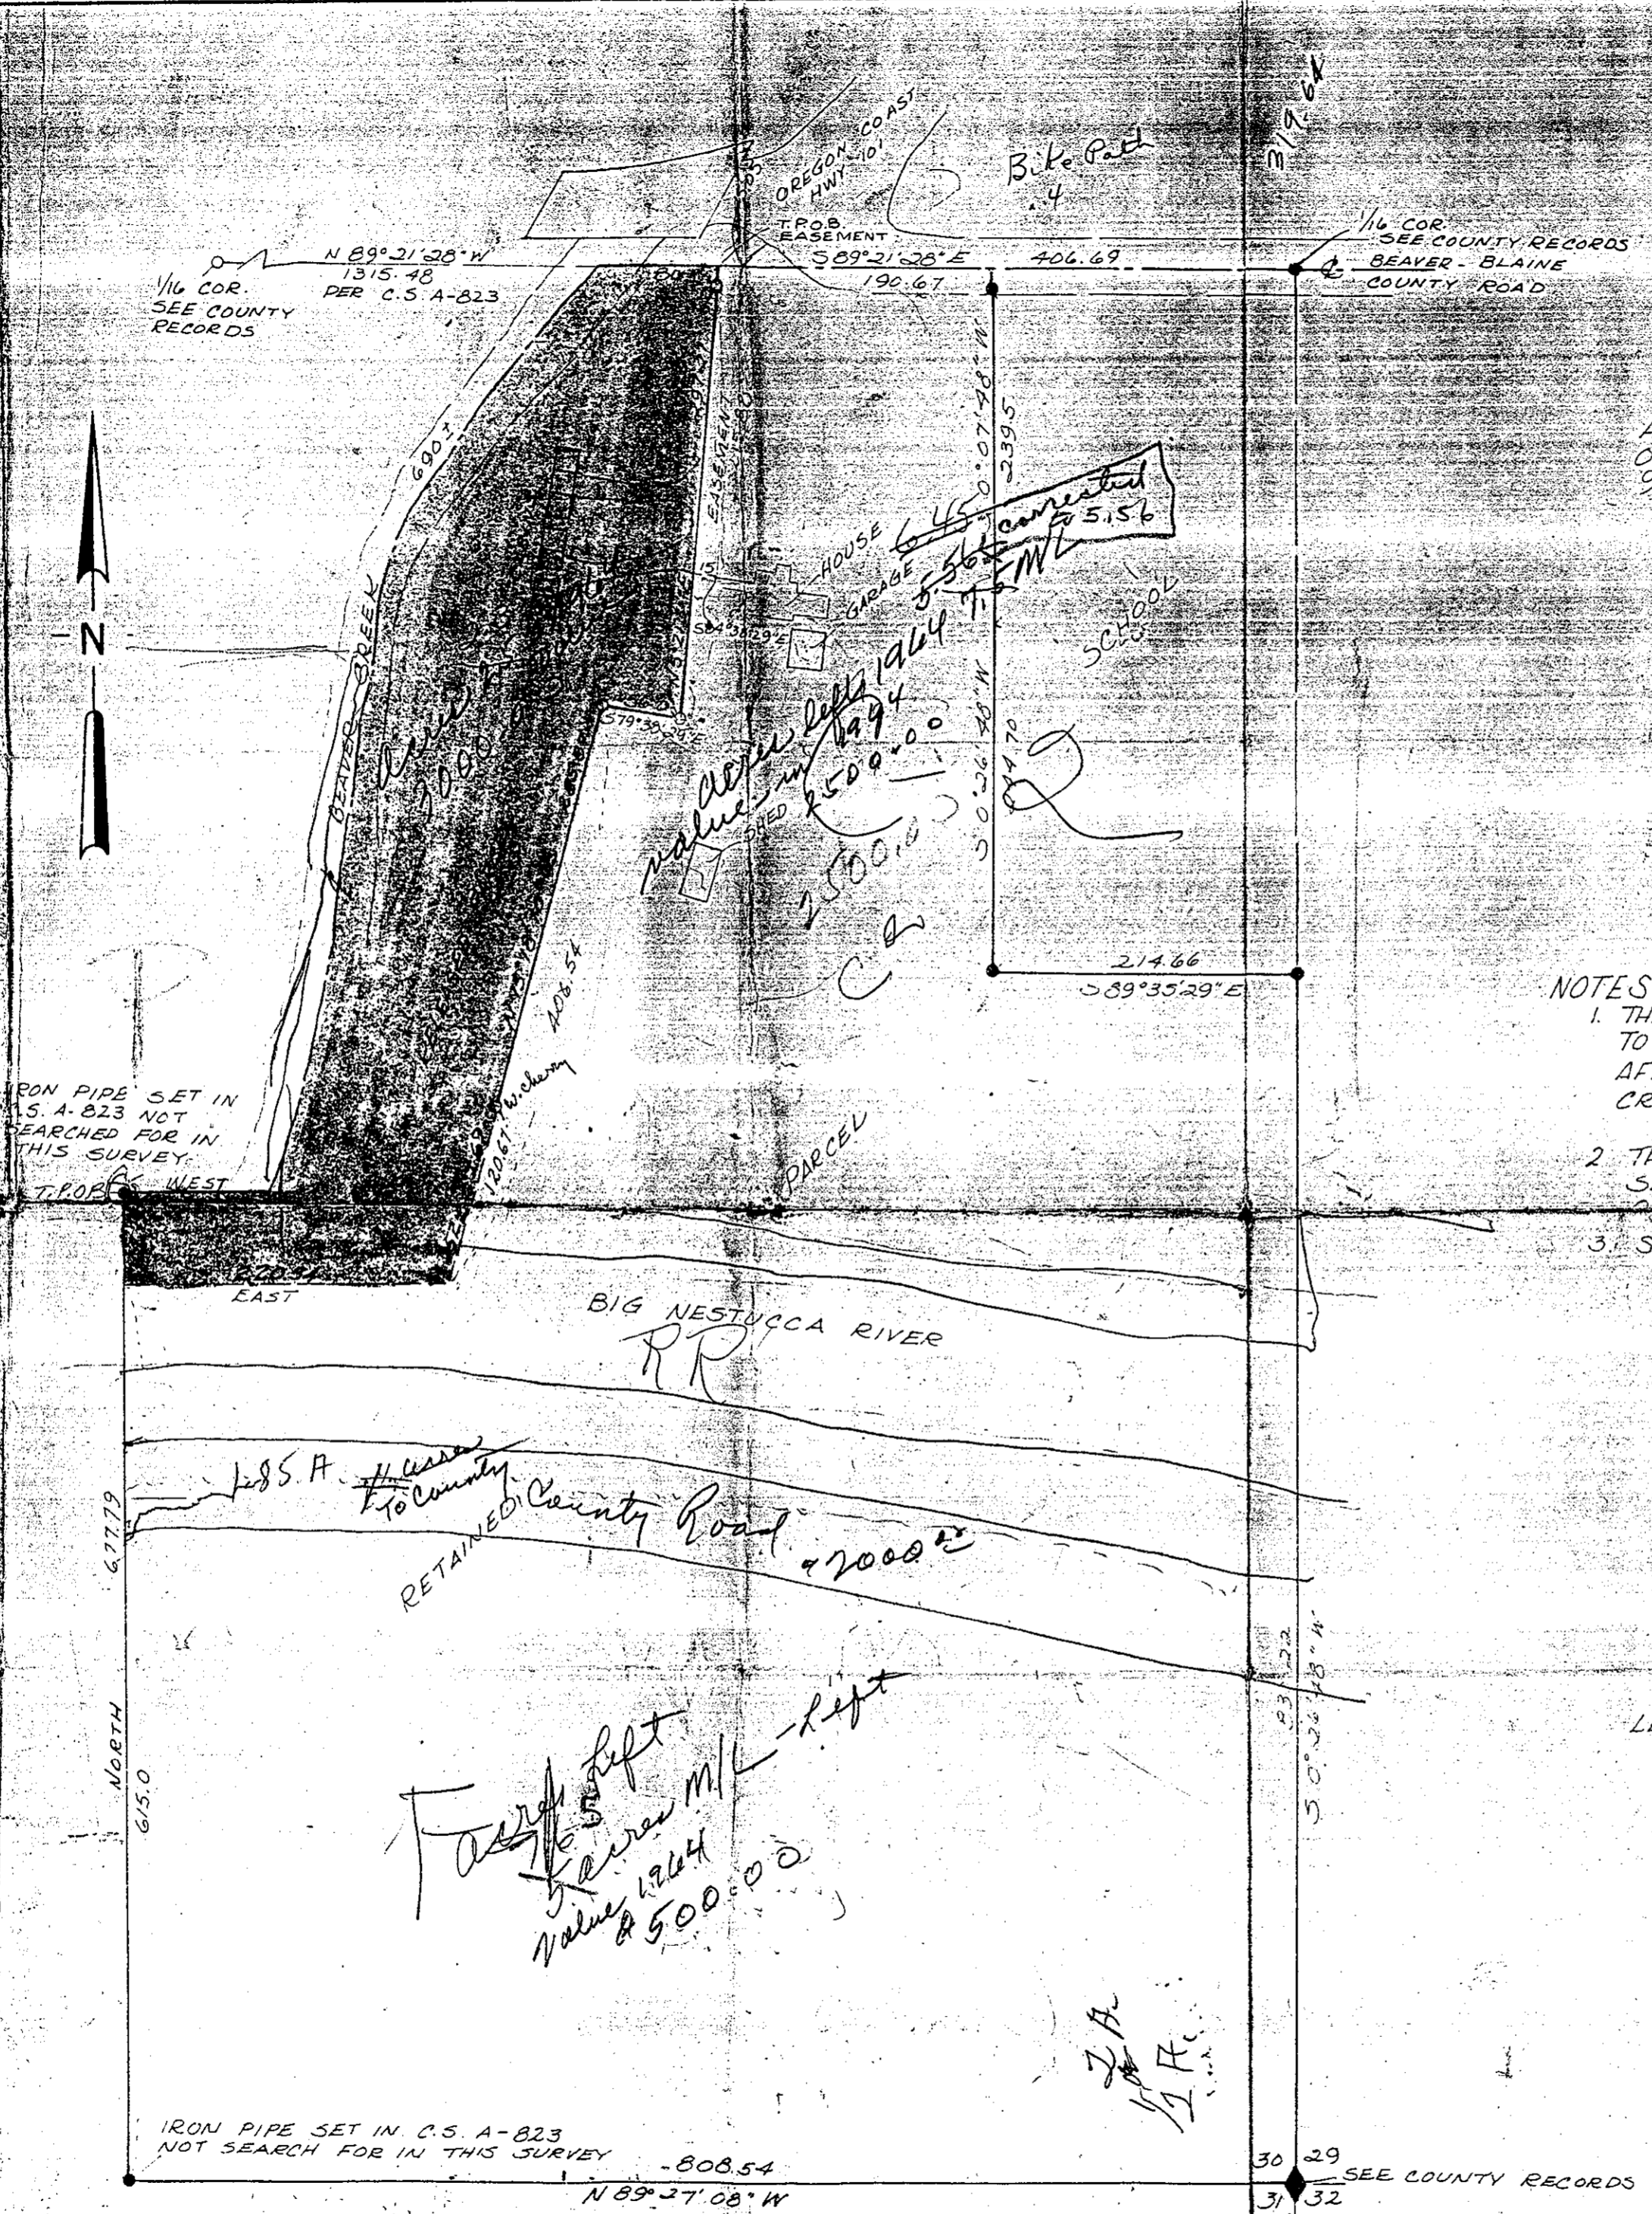

- NOTES:
1. THE PURPOSE OF THIS SURVEY IS TO SHOW THE TRACT REQUESTED TO BE RELEASED BY THE OREGON DEPARTMENT OF VETERANS AFFAIRS UNDER PARTIAL RELEASE. SEE ACCOMPANYING LEGAL DESCRIPTION FOR THE RELEASED PARCEL AND THE RETAINED PARCEL.
 2. THE BEARINGS FOR THIS SURVEY ESTABLISHED FROM IRON PIPES SET BY CARLICH IN COUNTY SURVEY NO. A-823 ON SOUTH LINE OF SAID PROPERTY.
 3. SHADED PORTION DENOTES PARCEL TO BE RELEASED.

LEGEND

- DENOTES MONUMENTS FOUND OR ON RECORD
- O DENOTES IRON PIPES SET IN THIS SURVEY

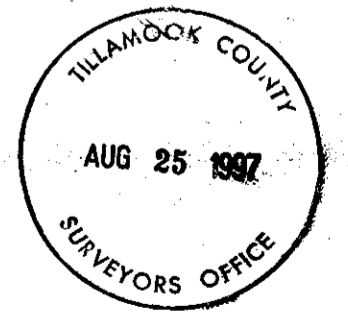

THIS IS A

<p>ENGINEERING ASSOCIATES, INC. 2600 N.E. HIGHWAY 101 LINCOLN CITY, OREGON 97387 503-994-3688</p>	FIELD: H/LV	SCALE: 1" = 100'
	DESIGN: H/LV	JOB NO. 7-2155
	DRAWN: LEF	DWG. NO. C-72012
	CHECKED: LEF	DATE 2 MAY 72
PARTITION MAP for MR. CLYDE DAVIS		