
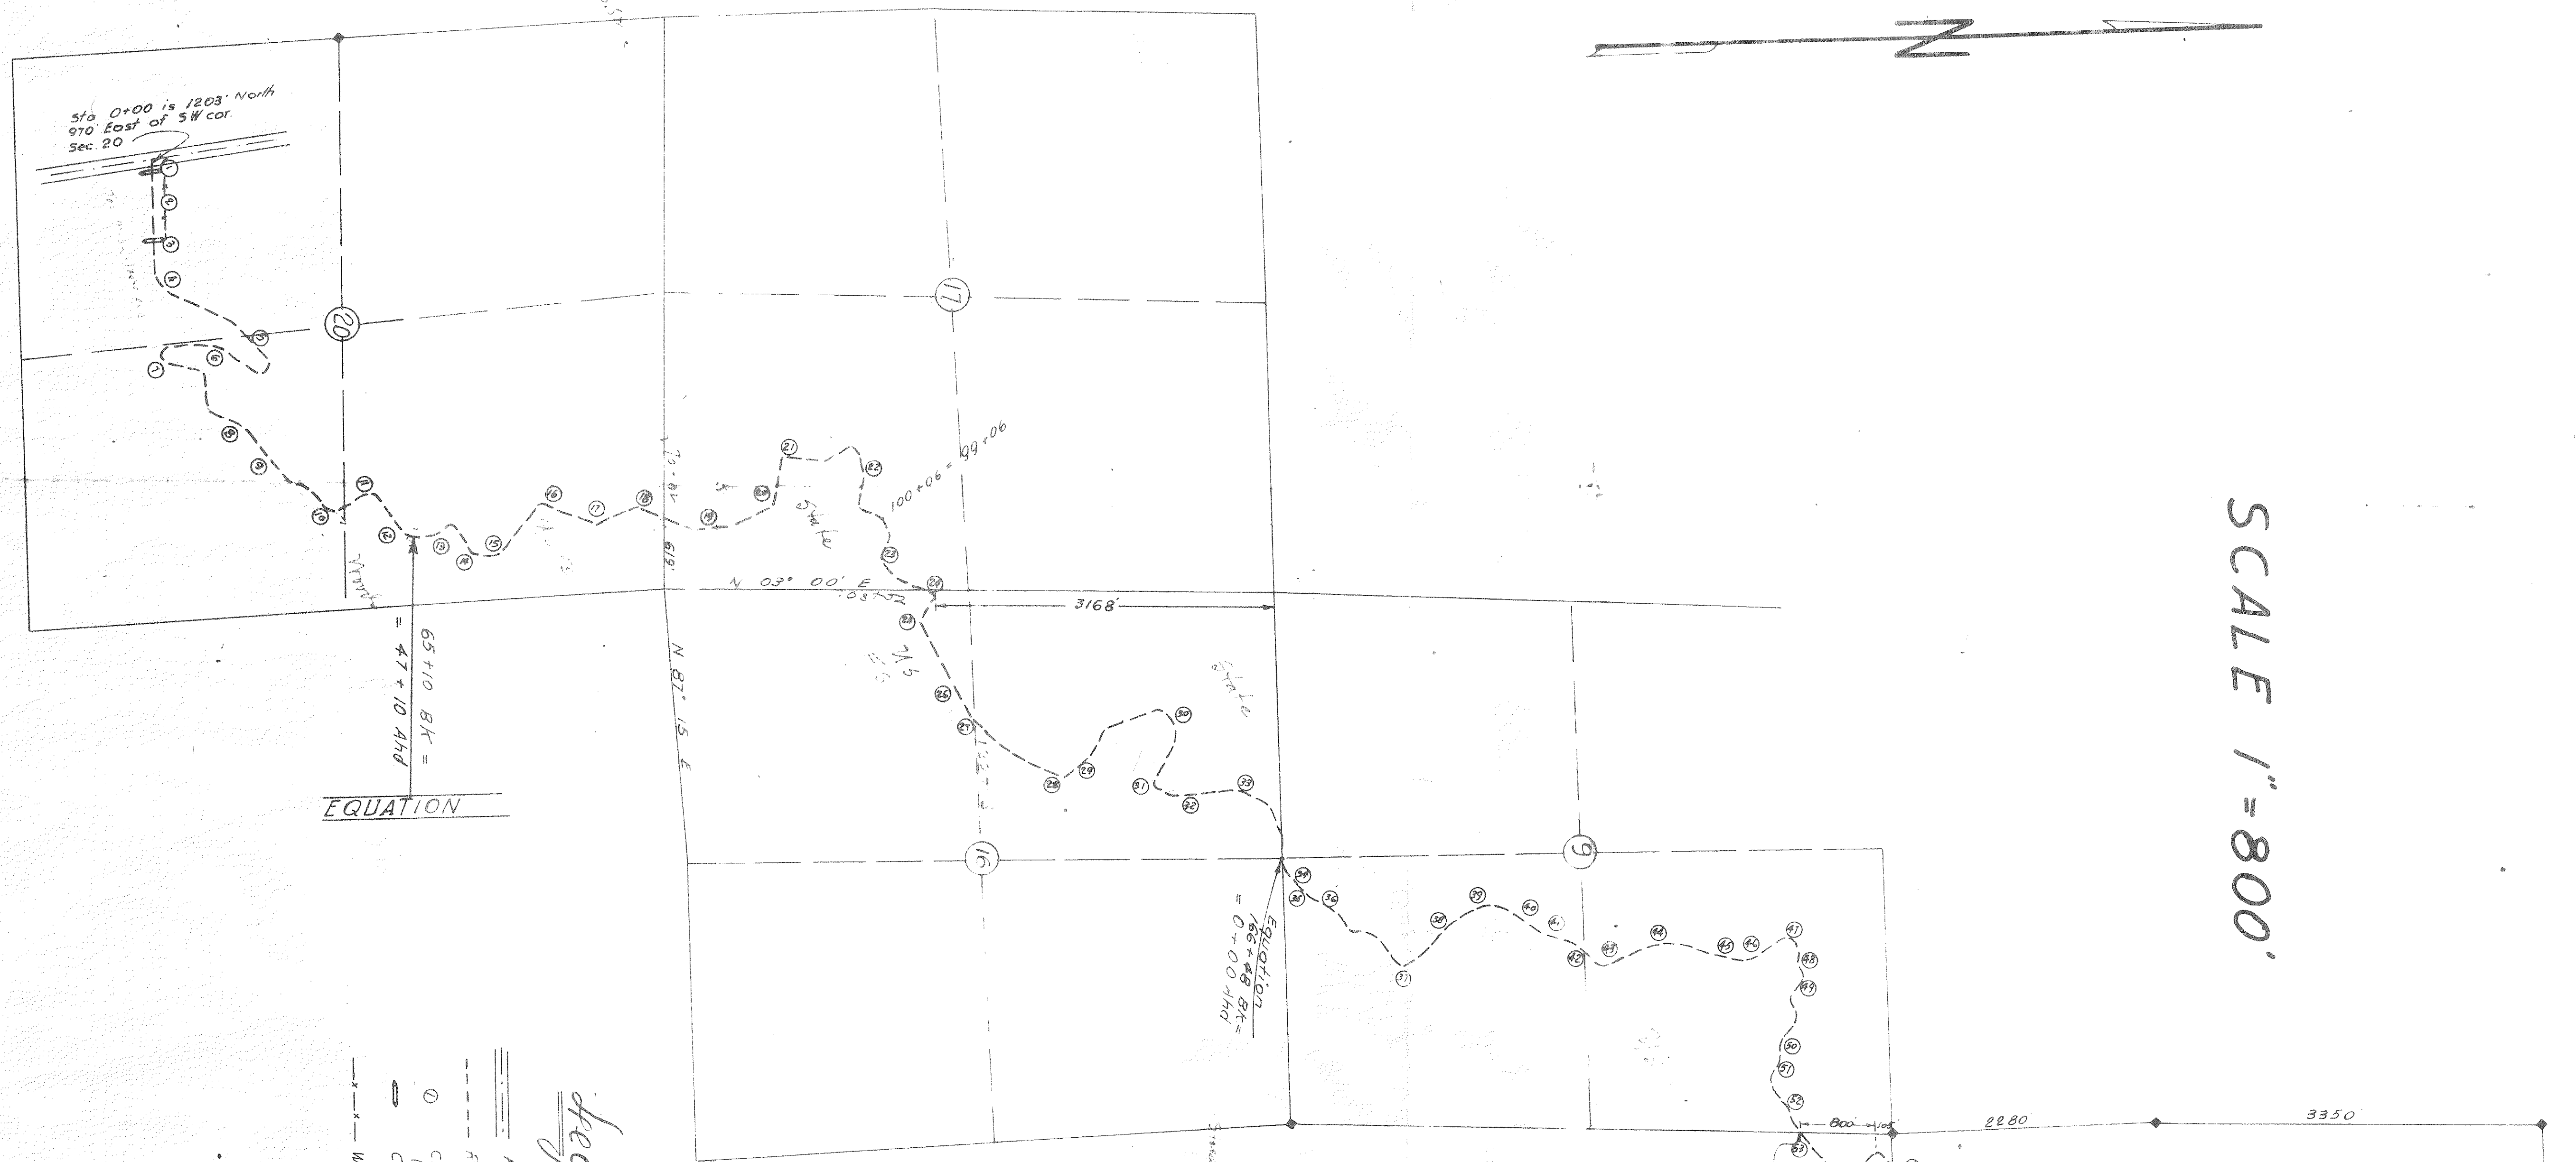


MOON CREEK
RIDGE ROAD

SCALE 1"=800'

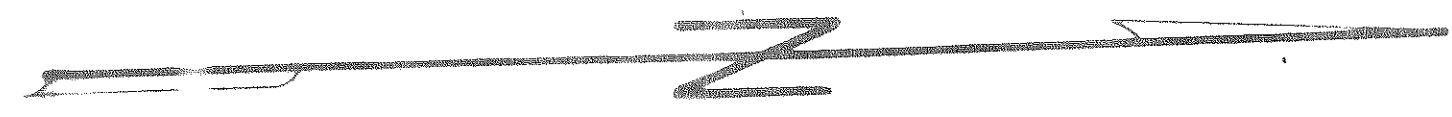

EQUATION

65+10 BK =
47+10 4hd

- Legend**
- ==== Paved County road
 - Road to be constructed
 - Culvert location (see culvert list)
 - Coffle guard to be constructed
 - - - - - Worn wide fence to be constructed

CULVERT LIST

Culvert No.	Approximate Location	Diameter	Culvert No.	Approximate Location	Diameter
1	0+40	18"	46	50+10	18"
2	3+40	18"	47	53+00	18"
3	7+10	18"	48	61+00	18"
4	11+00	18"	49	64+00	18"
5	21+00	18"	50	67+00	18"

* At location for culvert No 78 construct water reservoir as directed by Authorized officer

EXHIBIT "B" Part 177
BUREAU OF LAND MANAGEMENT
ROAD LOCATION MAP
Sec's 2-3-9-10-16-
-17-20 T35 R8W W.M.
Surveyed by M Dolato Traced by I.G.
Rd # 3-B-20 April 1960

R.F.M. Road