


T. 3 N. R. 8 W. W. M.

SCHEDULE OF PROPERTY									
No	Grantor	Grantee	Instru.	Date	Record	Cust'd No	Area	Remarks	
							Sq. Ft.	Acres	
1	Dy. Bo's Lumber Co.	Pacific Ry. & Navig. Co.	Warranty Deed	Nov. 4, 1909	DB 23-238	Dec 27, 1911	12485	3.134	See Note No. 1
2	Thompson Lumber Co.	" " " "	Warranty Deed	Nov. 11, 1910	" 23-508	" 12, 1911	12491	"	"
3	John Rupp et al	" " " "	Warranty Deed	Oct 12, 1909	" 16-23	Mar 21, 1909	12252	13.658	Same tract as deed next above.
4	Hiram Westoby et al	" " " "	" " " "	Dec 21, " "	" 13-243	Dec 2, 1909	12265	9.258	See Note No. 3.
5	Northern Pac. Ry. Co.	" " " "	" " " "	Nov 24, 1914	" 30-376	Jan 2, 1915	12479	7.721	Shown on Map by letter "A" 1250 sq. ft. incl. in deed next above.
6	Chesbogan Timber Co.	" " " "	" " " "	Dec 21, 1909	" 23-301	Dec 27, 1911	12272	3.523	See Note No. 3.
7	" " " "	" " " "	" " " "	Nov 9, " "	" 13-71	Nov 12, 1909	12262	8.754	"
8	" " " "	" " " "	Easement	Oct 30, 1911	" 23-89	" 10, 1911	12357	16.005	R/W for pipe line.
9	Wright-Bloodell Co. et al	S. P. Co.	B. & S. Deed	Nov 17, 1922	DB 46-394	Dec 18, 1922	18132	11.250	R.F.F. 53371, Feb 20, 1923
10	State of Oregon	S. P. Co.	Conf. Warrant	May 3, 1917	W. AC. 1-31	Map 9, 1917	Dec. 20, 1920		Confirms right to use of 105 cu ft per sec waters of Basford Crk. Act 8, Chap. 10, A.P.R. 1916, Oct 31, 1919
11	Norman N. Rupp et al	S. P. Co.	B. & S. Deed	Oct 2, 1923	DB 61-516	Oct 30, 1923	19683	8428	

Note No. 1. 45,451 acs acq'd; 6,211 acs shown as Pels. 3 & 4, Map 12; 23,584 acs, as Pels. 1, 2, 3, 1000.

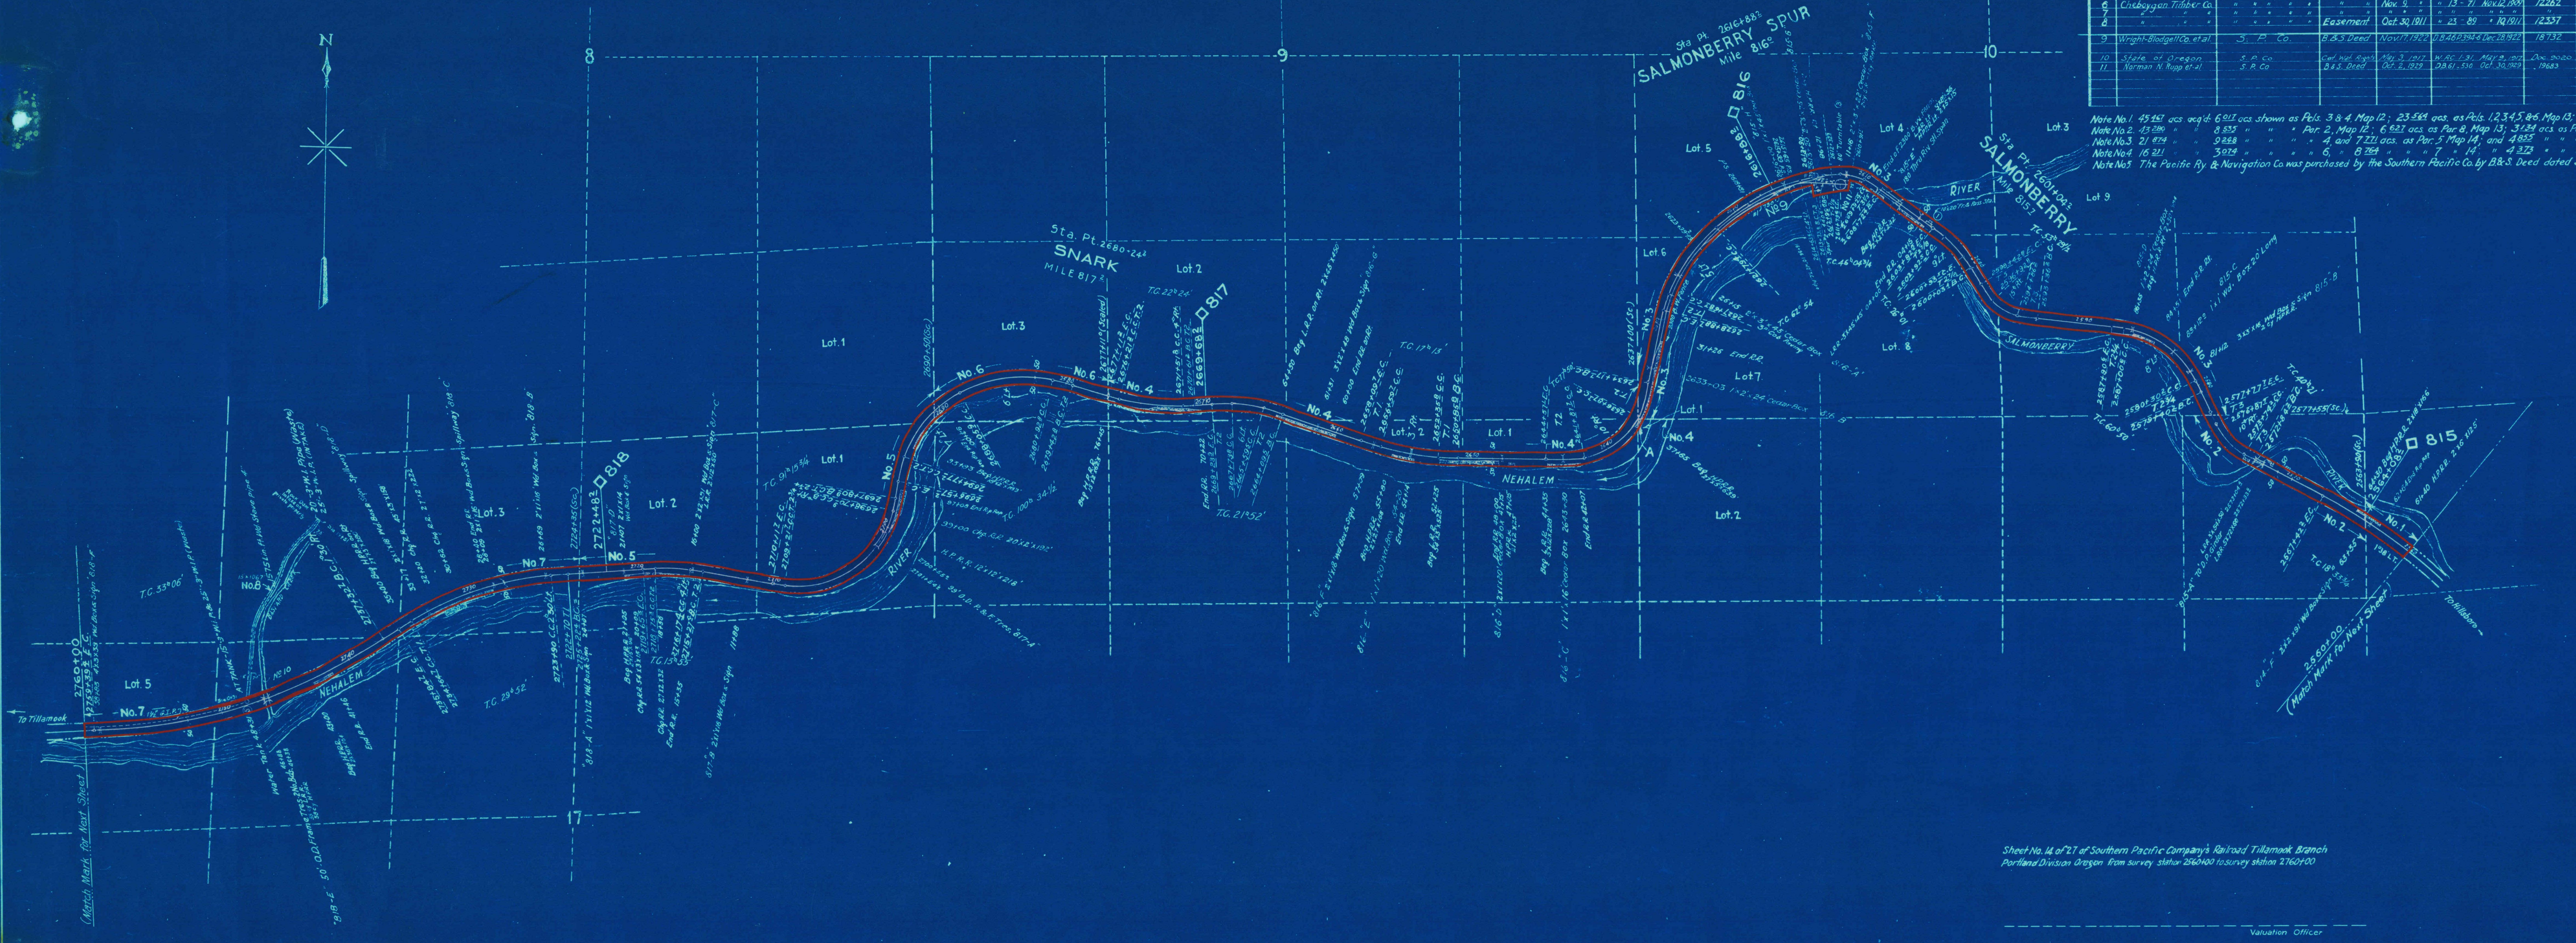

Sheet No. 14 of 27 of Southern Pacific Company's Railroad Tillamook Branch

Valuation Officer

RIGHT OF WAY AND TRACK MAP
TILLAMOOK BRANCH - HILLSBORO TO TILLAMOOK
SOUTHERN PACIFIC COMPANY
OPERATED BY
SOUTHERN PACIFIC COMPANY
PORTLAND DIVISION, TILLAMOOK COUNTY, OREGON
FROM STATION 2560+00 TO STATION 2760+00
Scale: 1 Inch = 400 feet

VALUATION DEPARTMENT
SAN FRANCISCO, CALIFORNIA