


UNITED STATES  
DEPARTMENT OF THE INTERIOR  
BUREAU OF LAND MANAGEMENT

TOWNSHIP DIAGRAM

SCALE: 1 INCH = 1 MILE

TOWNSHIP 4 SOUTH, RANGE 7 WEST, WILLAMETTE MER.  
STATE OREGON

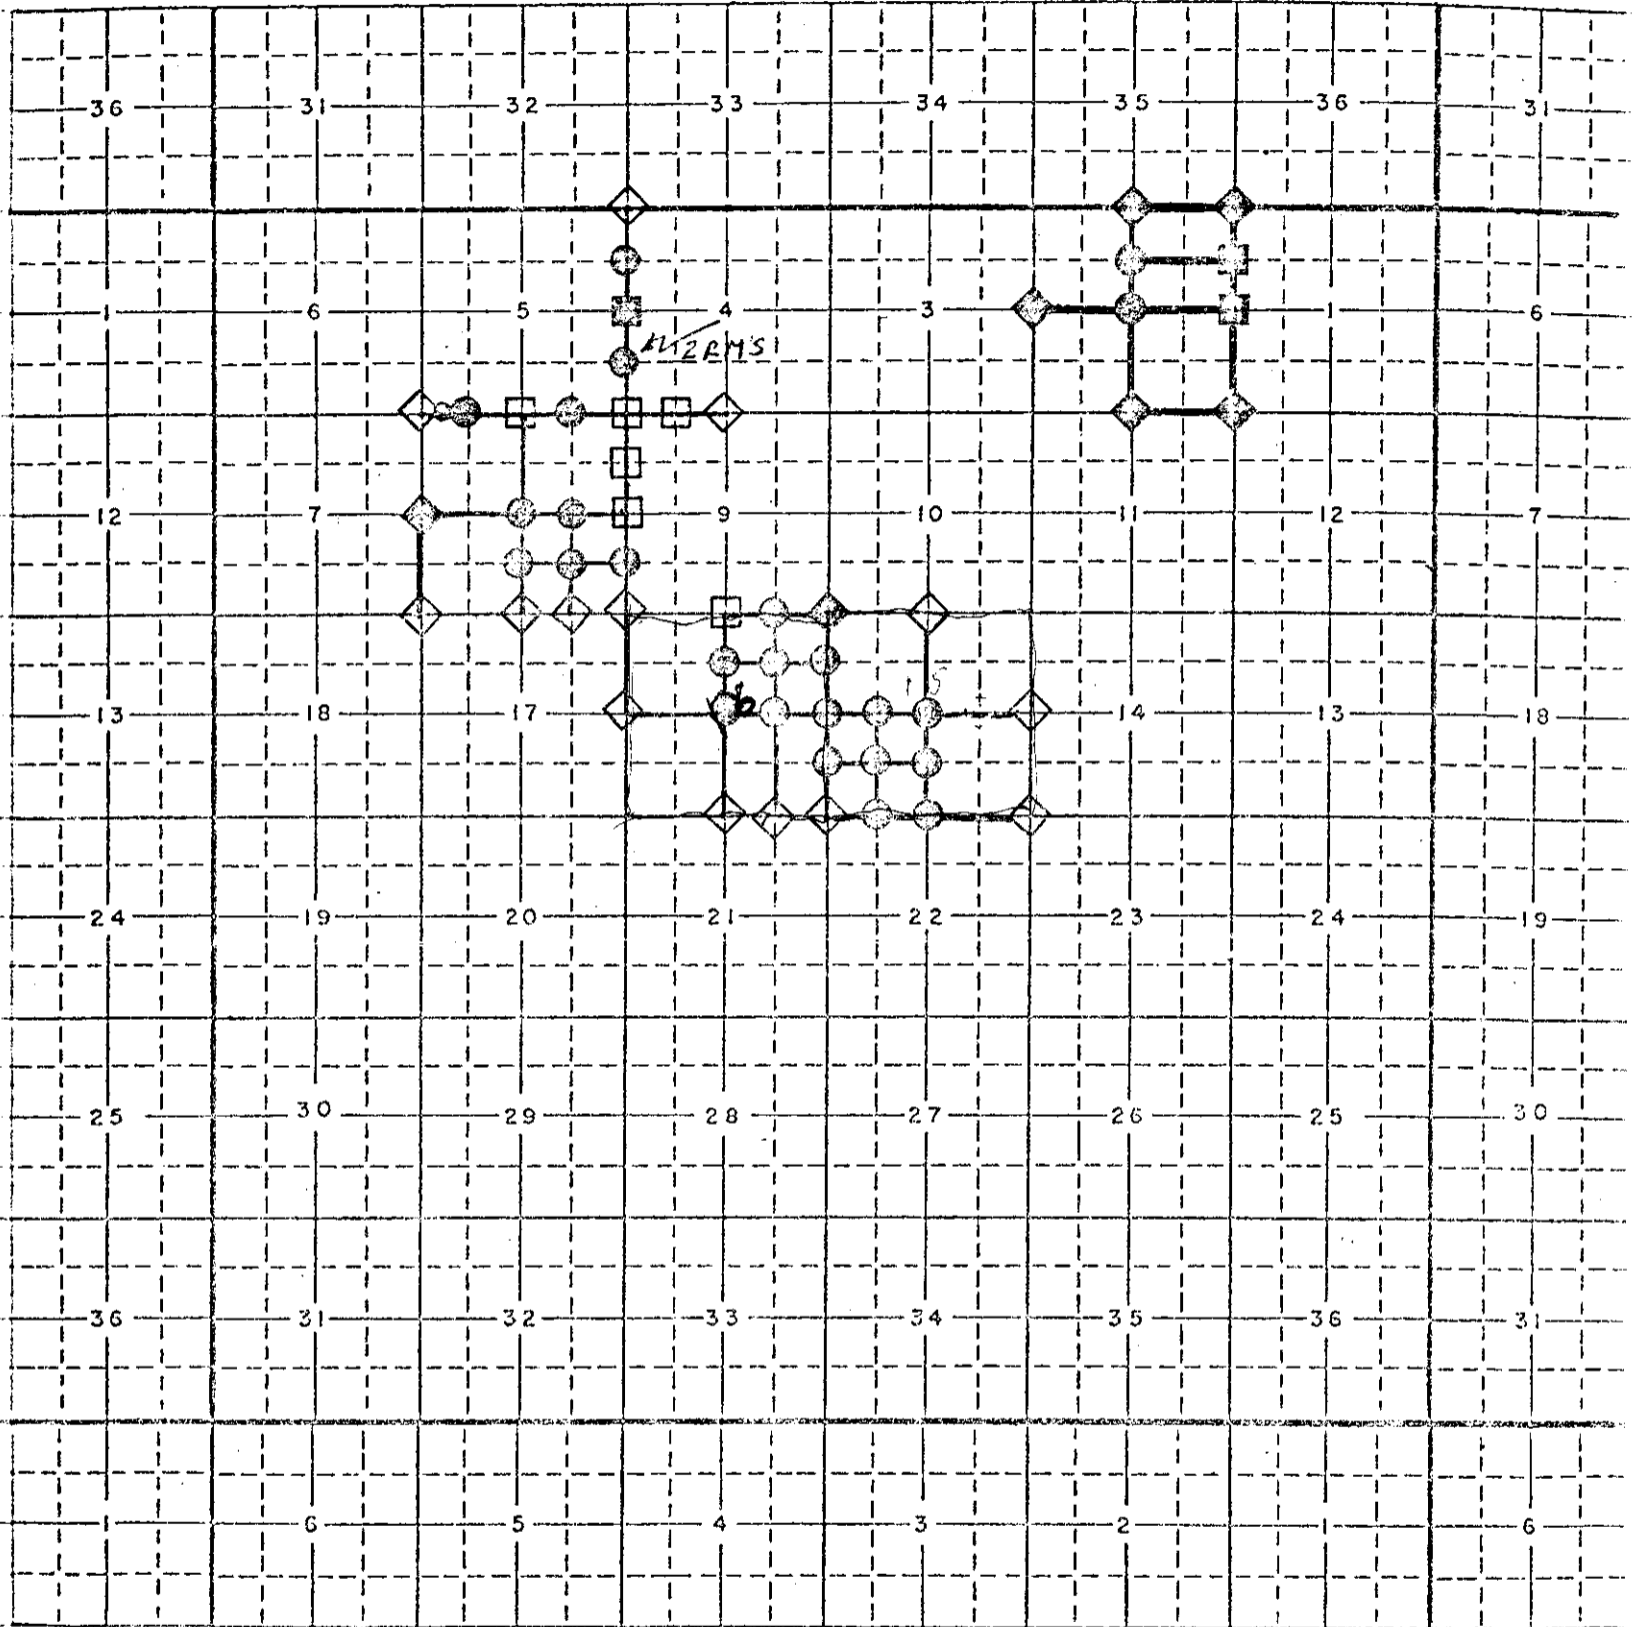

Salem District Office

- ◇ ORIGINAL OR ACCEPTED CORNER
- ◊ ORIGINAL OR ACCEPTED CORNER REMONUMENTED
- RE-ESTABLISHED OR ESTABLISHED CORNER BY THIS SURVEY
- RE-ESTABLISHED OR ESTABLISHED BY OTHERS
- ◻ RE-ESTABLISHED OR ESTABLISHED BY OTHERS REMONUMENTED

— LINES RETRACED OR SURVEYED

GROUP 1031, OREGON, SURVEYED BY FRANK A. TUERS, STEPHEN D. HARDEN  
AND ROBERT L. AARSETH CADASTRAL SURVEYORS

SURVEY INCOMPLETE 37 IRON POSTS SET INCLUDES 2 RM'S

Copy sent to; USFI-BLM OREGON STATE OFFICE OREGON STATE BOARD OF FORESTRY

BOOK 6 TILLAMOOK COUNTY SURVEYOR PUBLISHED BY PAPER COMPANY