


UNITED STATES
DEPARTMENT OF THE INTERIOR
BUREAU OF LAND MANAGEMENT

TOWNSHIP DIAGRAM

SCALE: 1 INCH = 1 MILE

TOWNSHIP 1 S, RANGE 8 W., Willamette MER.
STATE OREGON GP#1220-Or.

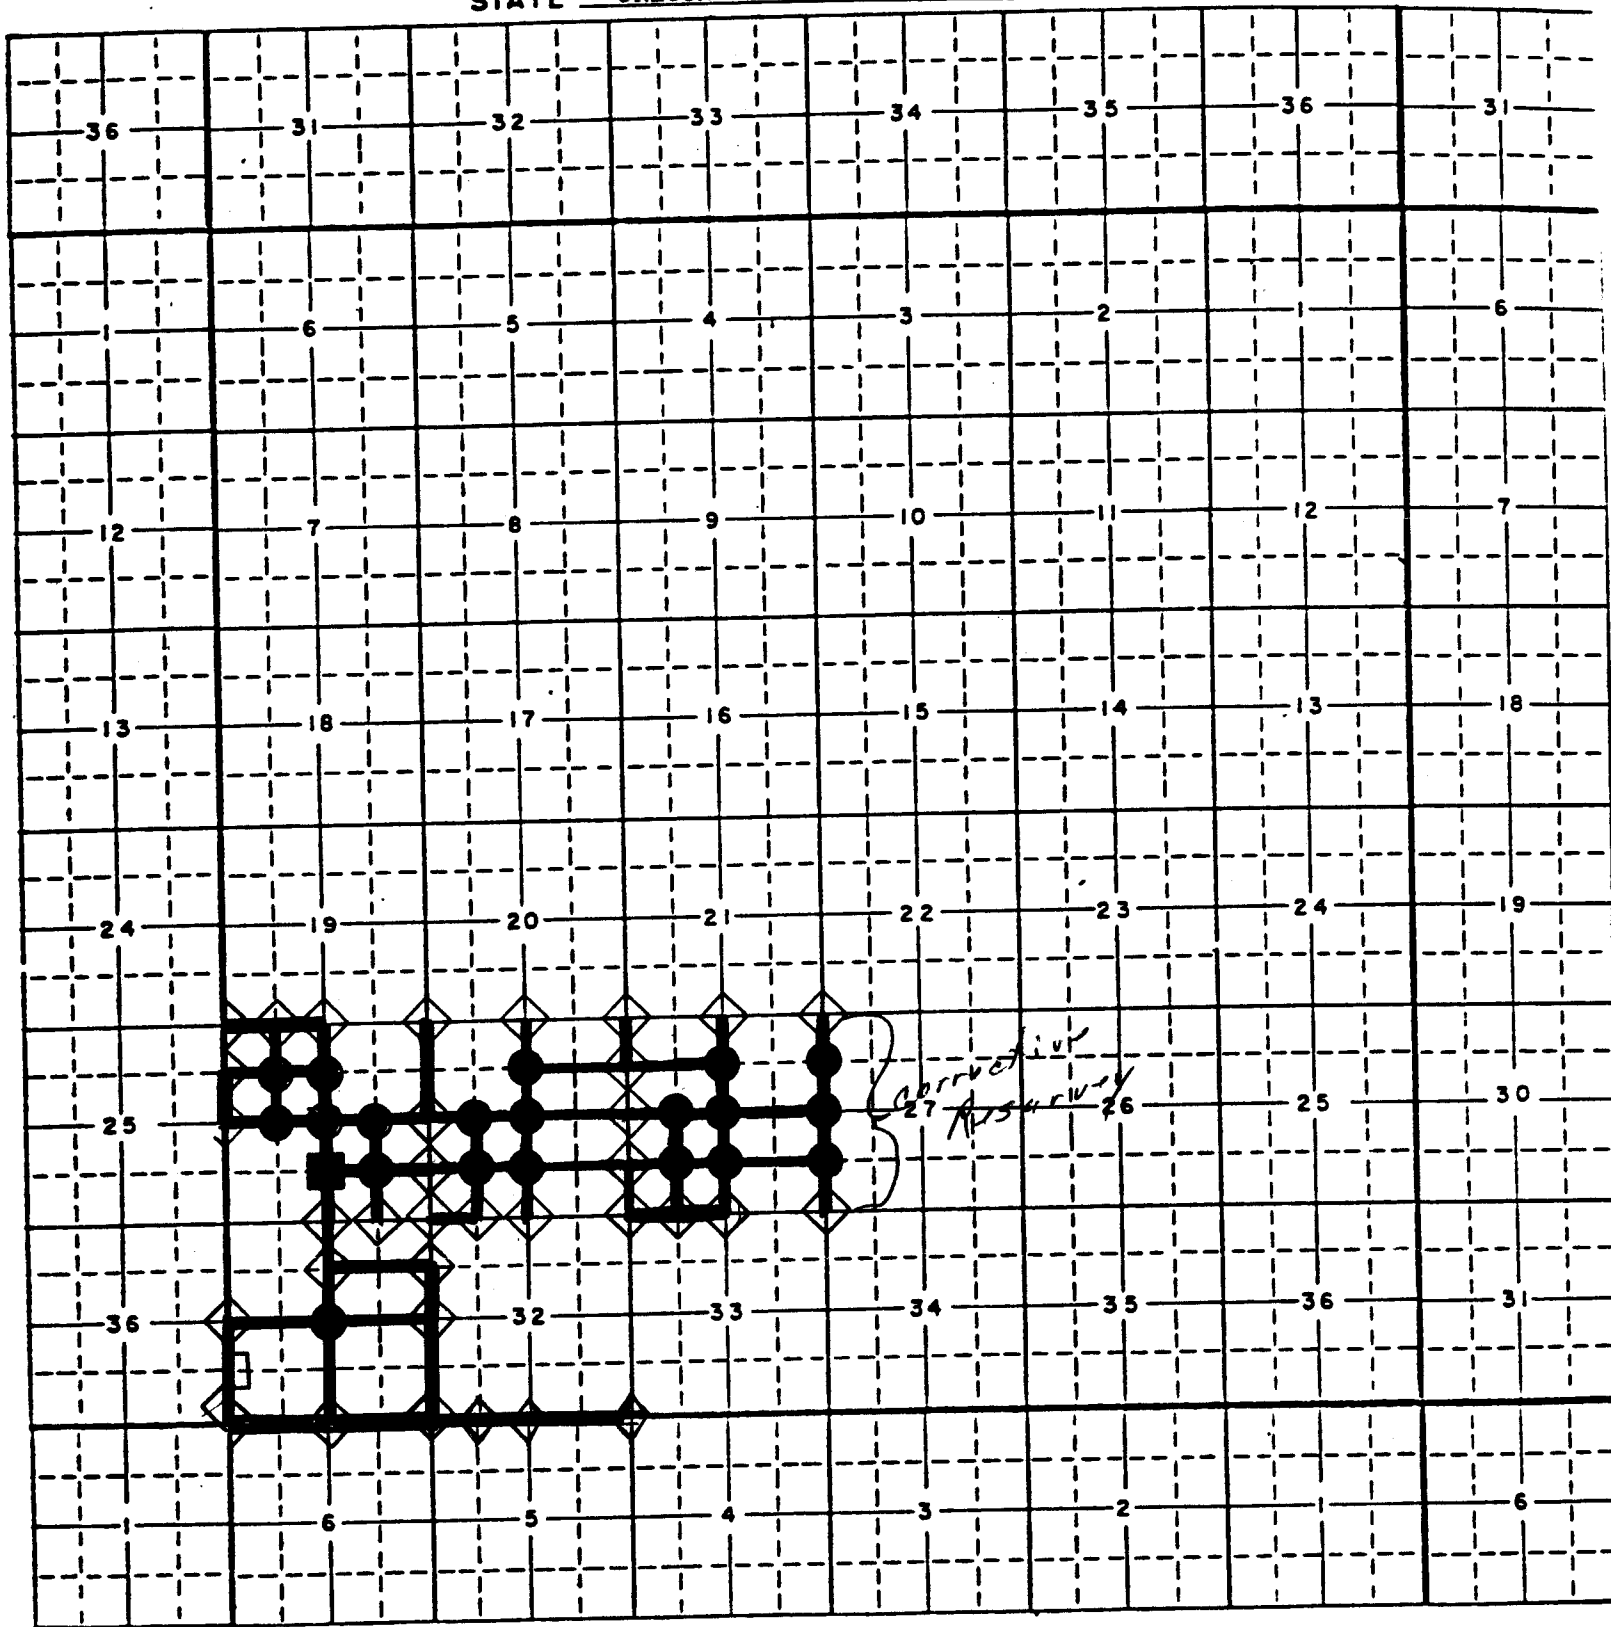

Salem District Office

- ◇ ORIGINAL OR ACCEPTED CORNER
- ◆ ORIGINAL OR ACCEPTED CORNER REMONUMENTED
- RE-ESTABLISHED OR ESTABLISHED CORNER BY THIS SURVEY
- RE-ESTABLISHED OR ESTABLISHED BY OTHERS
- RE-ESTABLISHED OR ESTABLISHED BY OTHERS REMONUMENTED

— LINES RETRACED OR SURVEYED

Surveyed by Frank A. Tuers and Ronald E. Paisley and Robert L. Aarseth

FIELD WORKD BEGAN: AUGUST 8, 1984 COMPLETED: OCTOBER 17, 1985

21 3/4 miles surveyed and 20 monuments set.

Copy sent to; USDI-BLM OREGON STATE OFFICE, TILLAMOOK COUNTY SURVEYOR, PUBLISHERS PAPER CO
OREGON STATE BOARD OF FORESTRY