


UNITED STATES  
DEPARTMENT OF THE INTERIOR  
BUREAU OF LAND MANAGEMENT

TOWNSHIP DIAGRAM

SCALE: 1 INCH = 1 MILE

TOWNSHIP 2 South, RANGE 8 West, Willamette MER.  
STATE OREGON GP# 1220

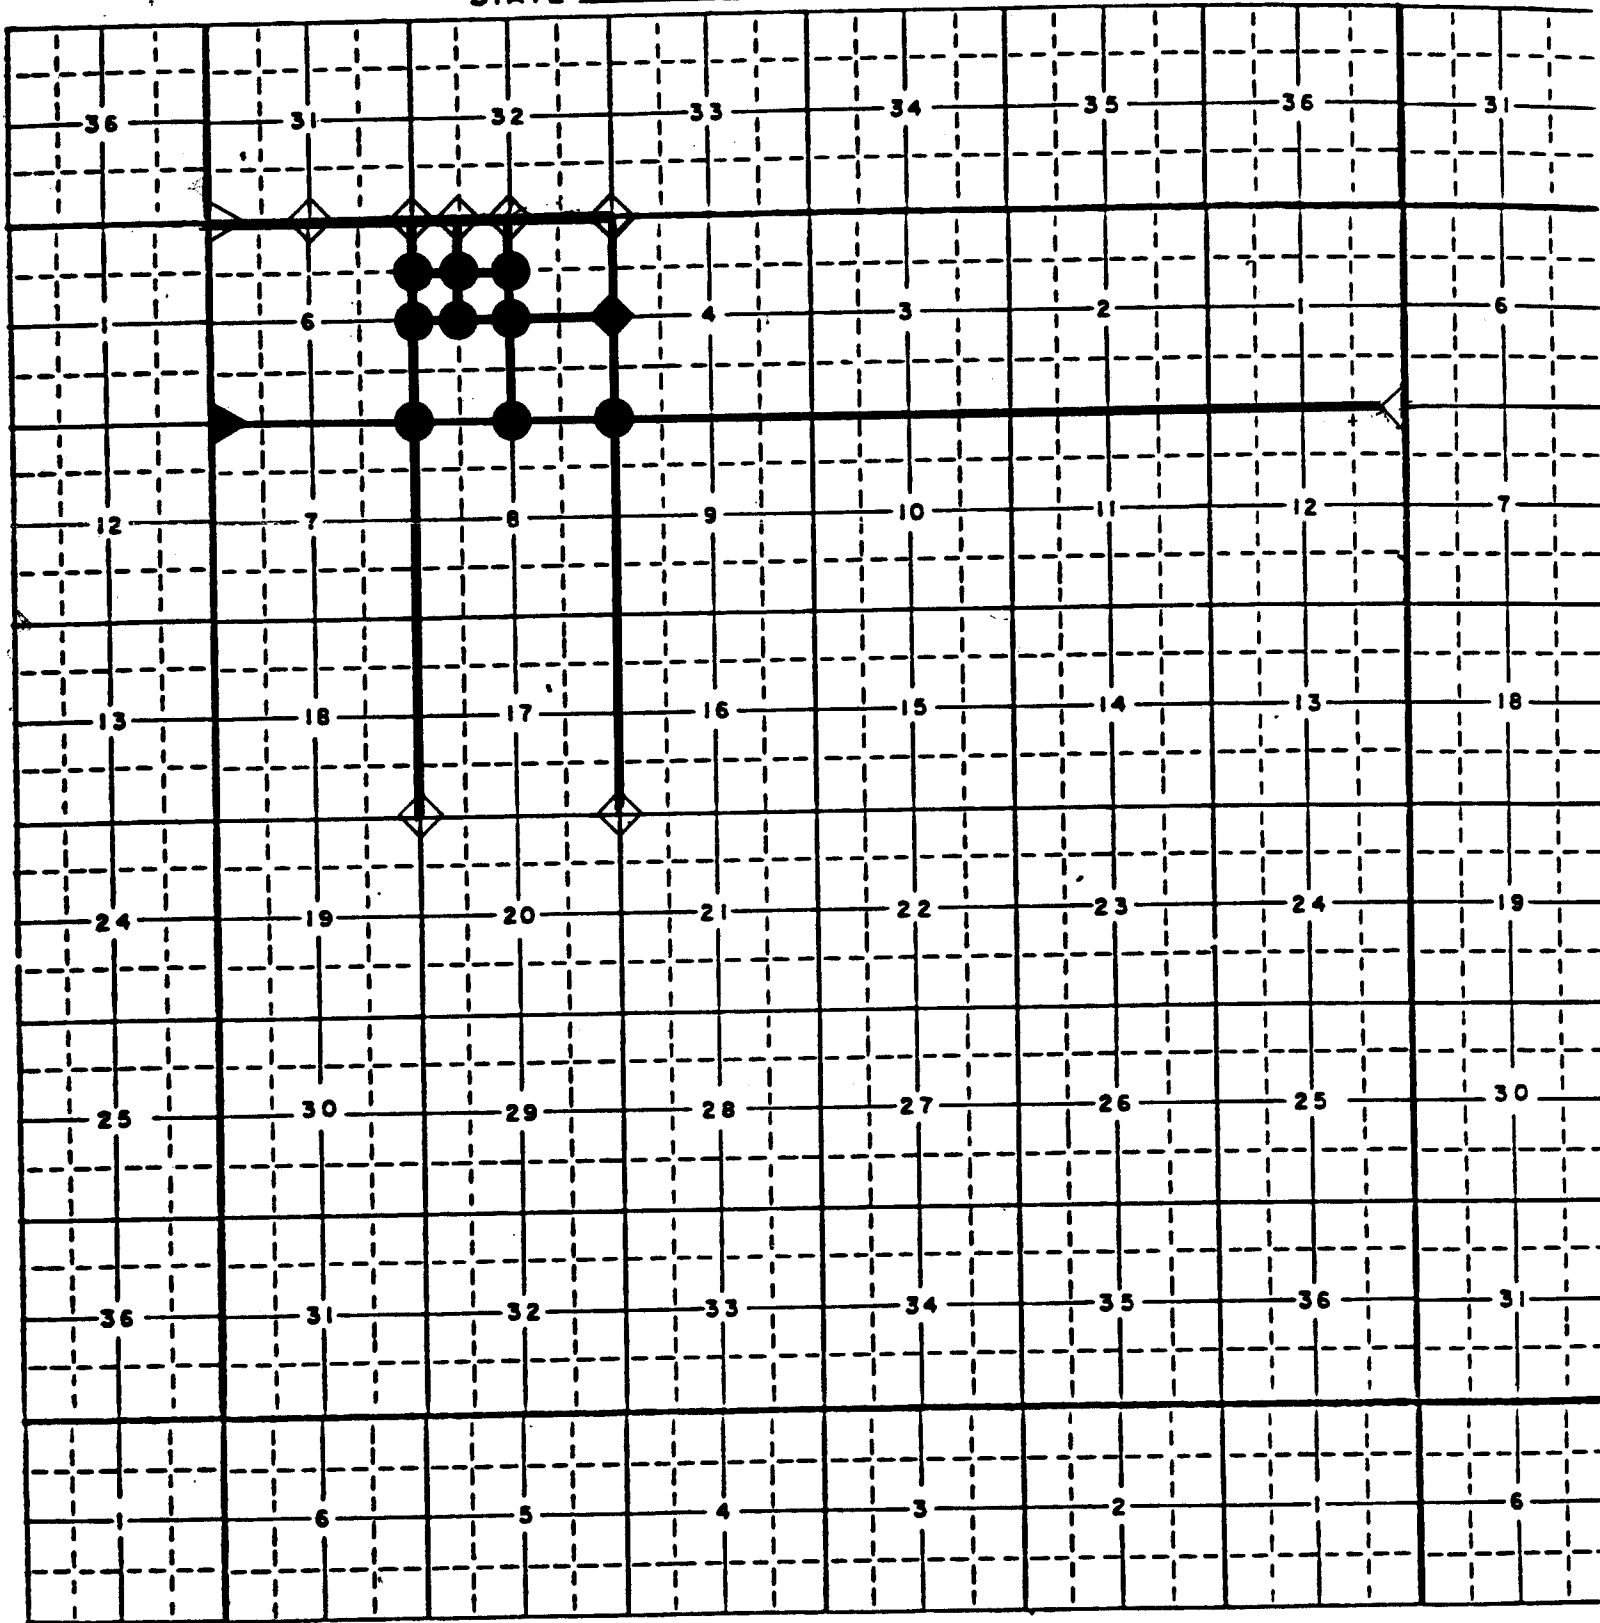

Salem District Office

- ◇ ORIGINAL OR ACCEPTED CORNER
- ◆ ORIGINAL OR ACCEPTED CORNER REMONUMENTED
- RE-ESTABLISHED OR ESTABLISHED CORNER BY THIS SURVEY
- RE-ESTABLISHED OR ESTABLISHED BY OTHERS
- RE-ESTABLISHED OR ESTABLISHED BY OTHERS REMONUMENTED

— LINES RETRACED OR SURVEYED

SURVEYED BY: FRANK A. TUERS, ROBERT L. AARSETH, AND RONALD E. PAISLEY

FIELD WORK BEGAN: AUGUST 8, 1984 COMPLETED: OCTOBER 17, 1985

15 miles surveyed and 11 monuments set

Copy sent to; USDI-BLM OREGON STATE OFFICE, TILLAMOOK COUNTY SURVEYOR, PUBLISHERS PAPER CO.,

OREGON STATE BOARD OF FORESTRY

BOOK 6 282