


1/4 Corner not tied in
 Reset by
 John Forest - Iron Pipe
 Reset by Logging
 U.S.F.S. Tag still there
 Abandoned
 1/4 Corner of Lookout Road

Note!
 THE CAUSE OF OVERLAP
 IN ORIGINAL DEED
 AREA DESCRIBED IN DEED
 IS SHADDED IN GREEN

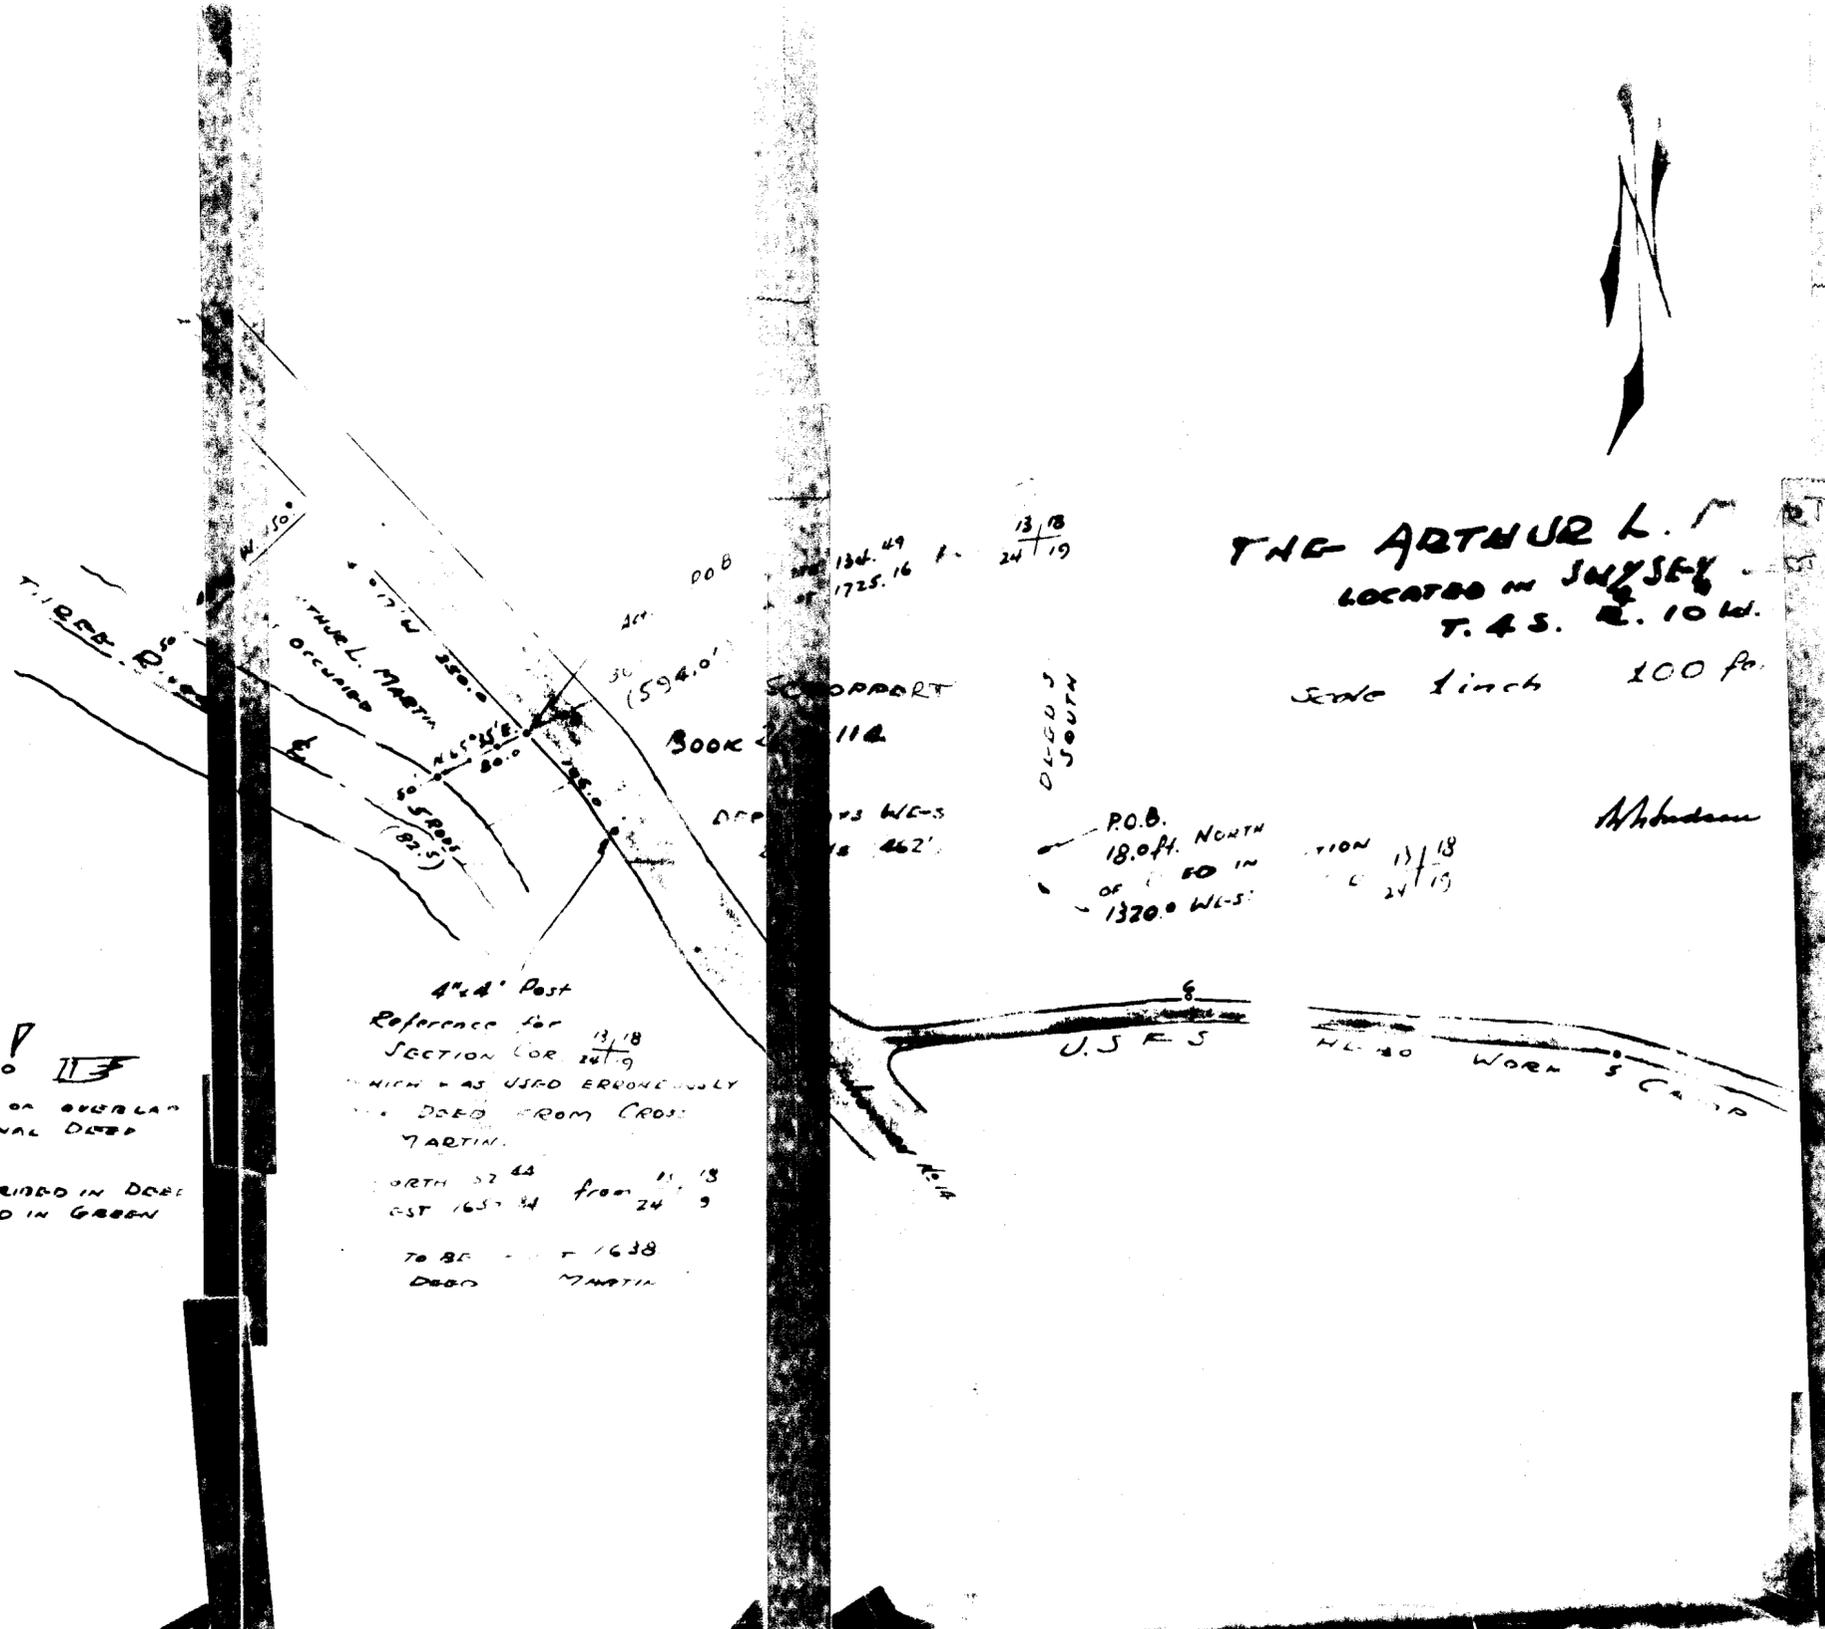

THE ARTHUR L. TRACT
 LOCATED IN SNYDER
 T. 4 S. R. 10 W.
 Scale 1 inch = 100 feet
 March 1953.

4" x 4" Post
 Reference for 13/18
 SECTION COR 24/9
 WHICH WAS USED ERRONEOUSLY
 IN DEED FROM CROSS
 MARTIN
 NORTH 57 44 from 13/18
 EAST 1637 24 from 24/9
 TO BE 1638
 DEED MARTIN

ORIGINAL IN 9 46' W.
 HENRY M. DEED 1878

13/18
 24/9
 10 W. N. M.
 9 W. N. M.
 4" x 4" Post
 & Iron Pipe
 One AT.
 NO IRON PIPE
 POSSIBLE
 Abandoned